




Schnitt 1 (Abwicklung Weg von Spielplatz bis Niv 3)

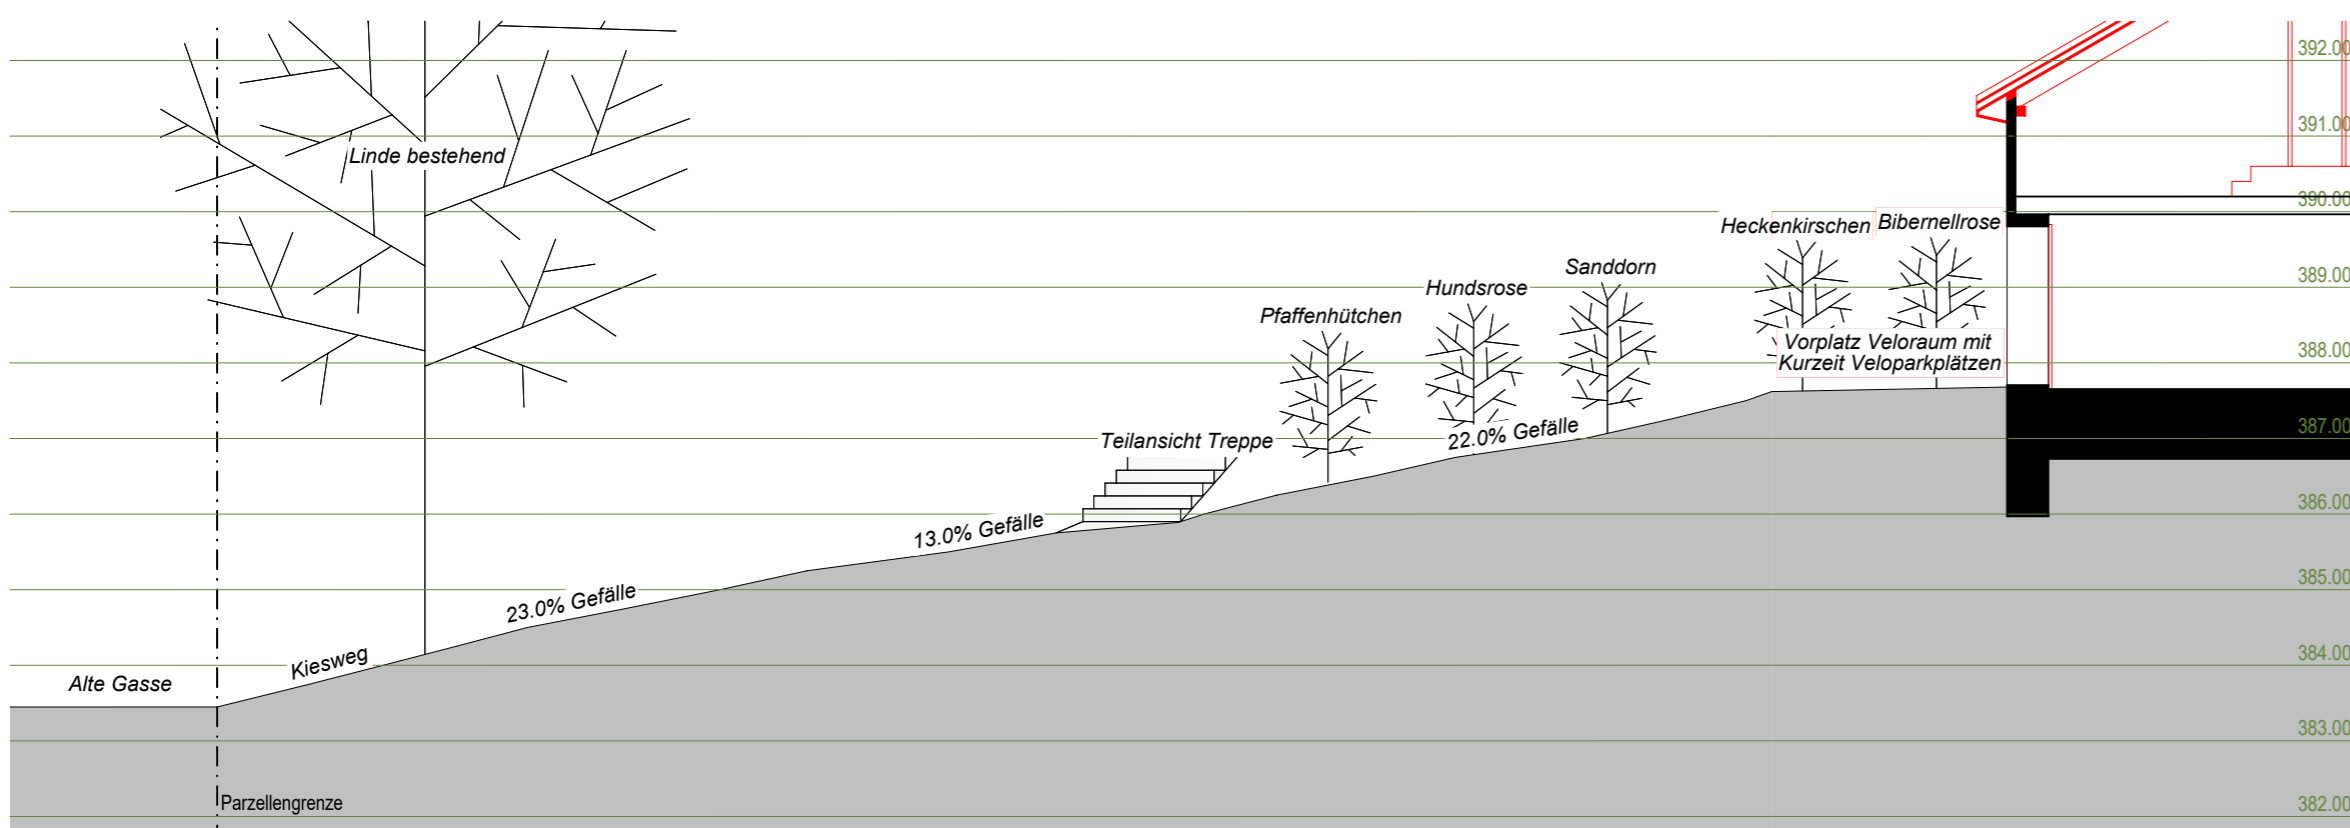


Schnitt 2 (Zugang von Alte Gasse)

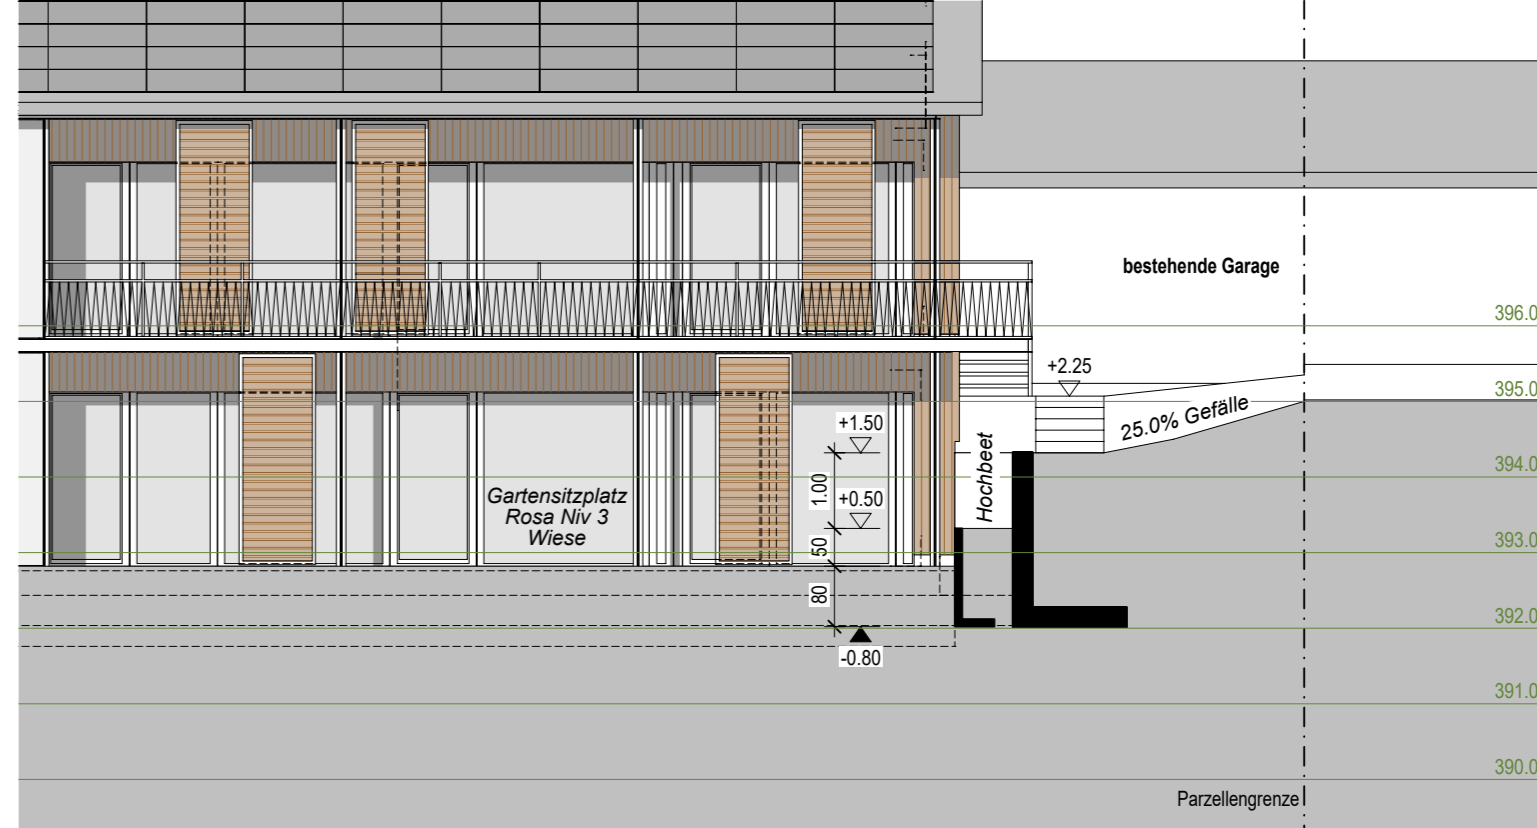


Schnitt 3 (Querschnitt Stützmauer, Ansicht Rosa)

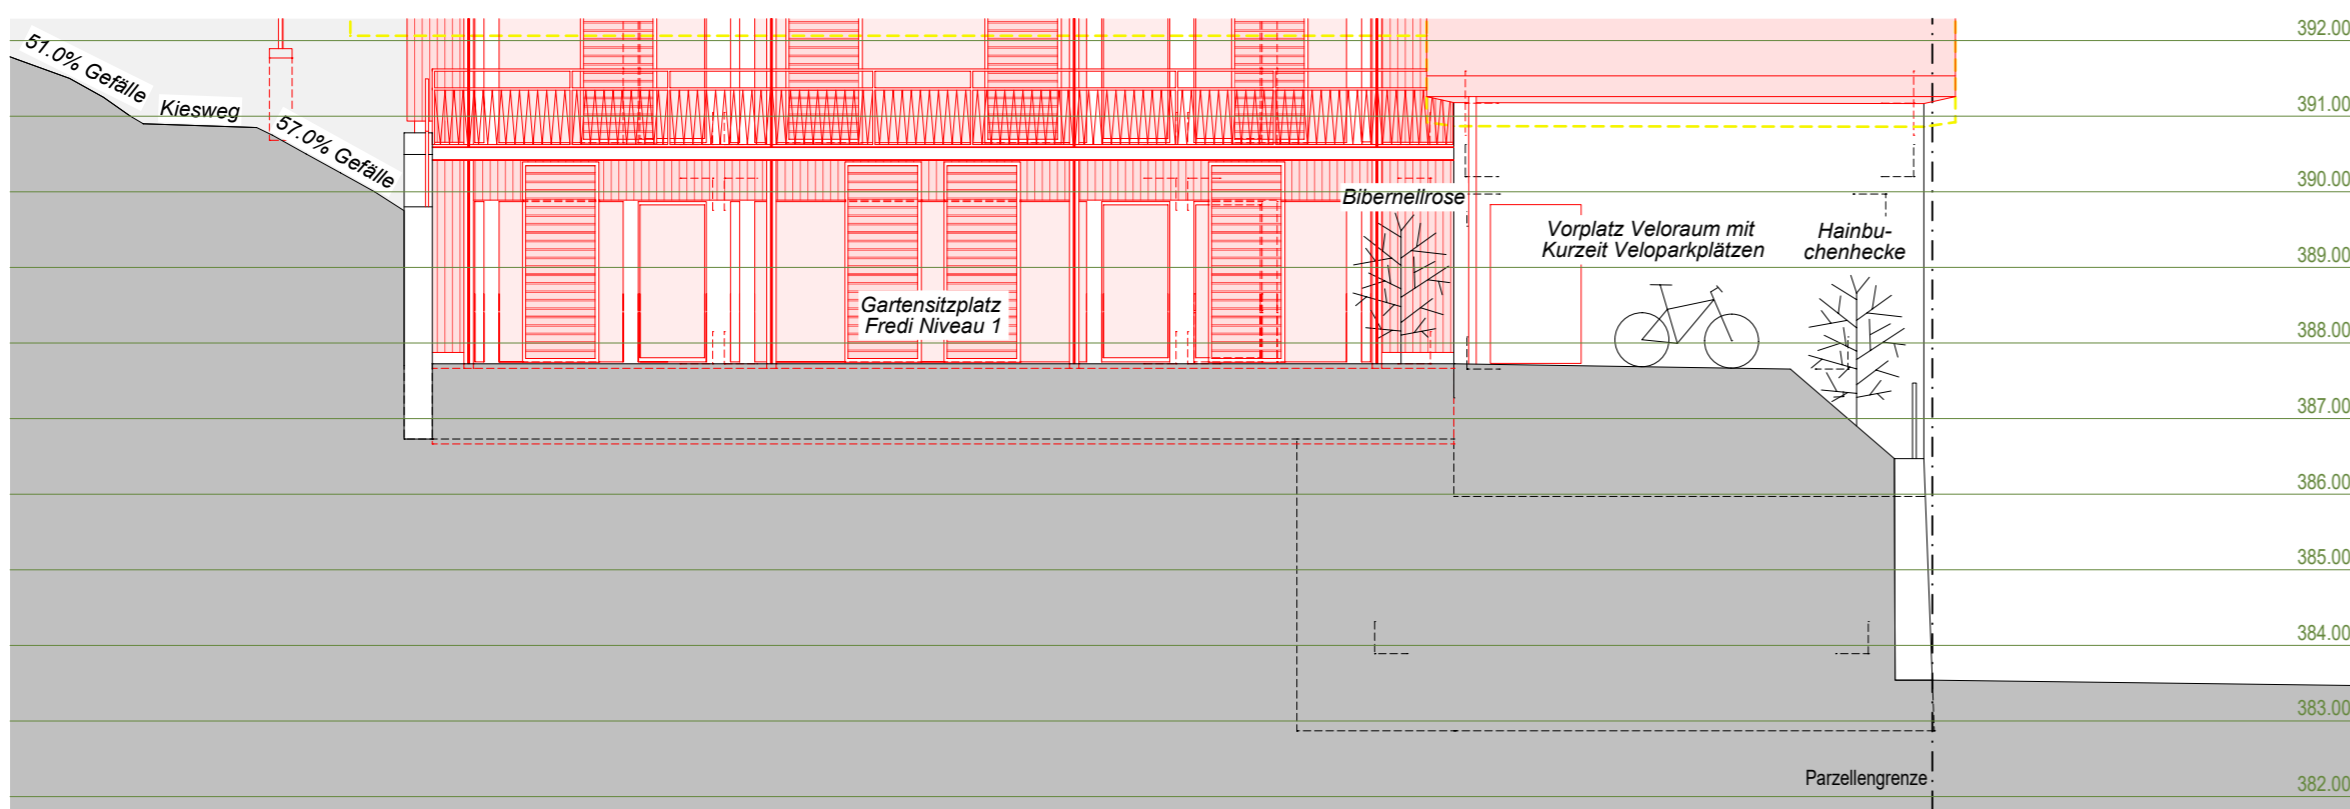


Schnitt 4 (Querschnitt Stützmauern, Ansicht Fredi)

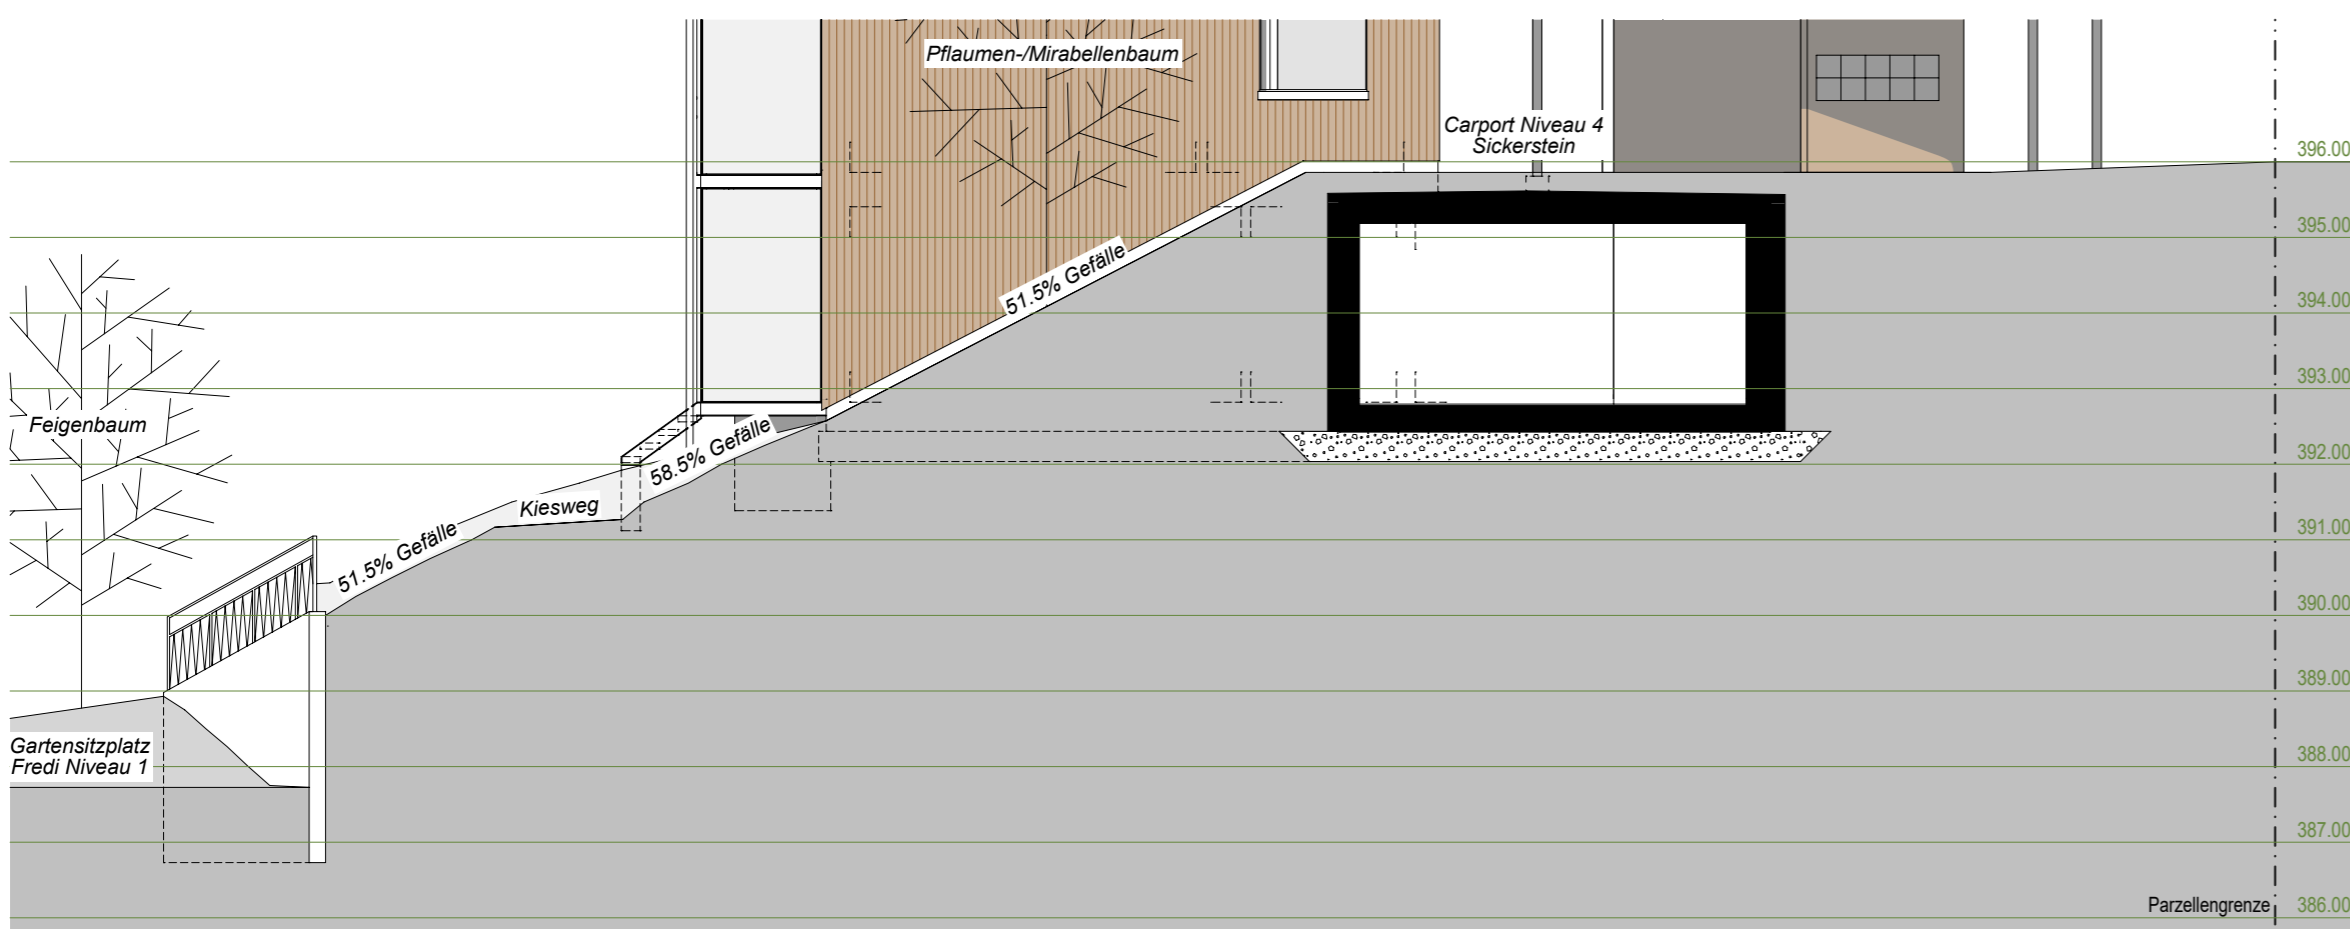

Schnitt 5 (Querschnitt Stützmauer, Ansicht Lisa)

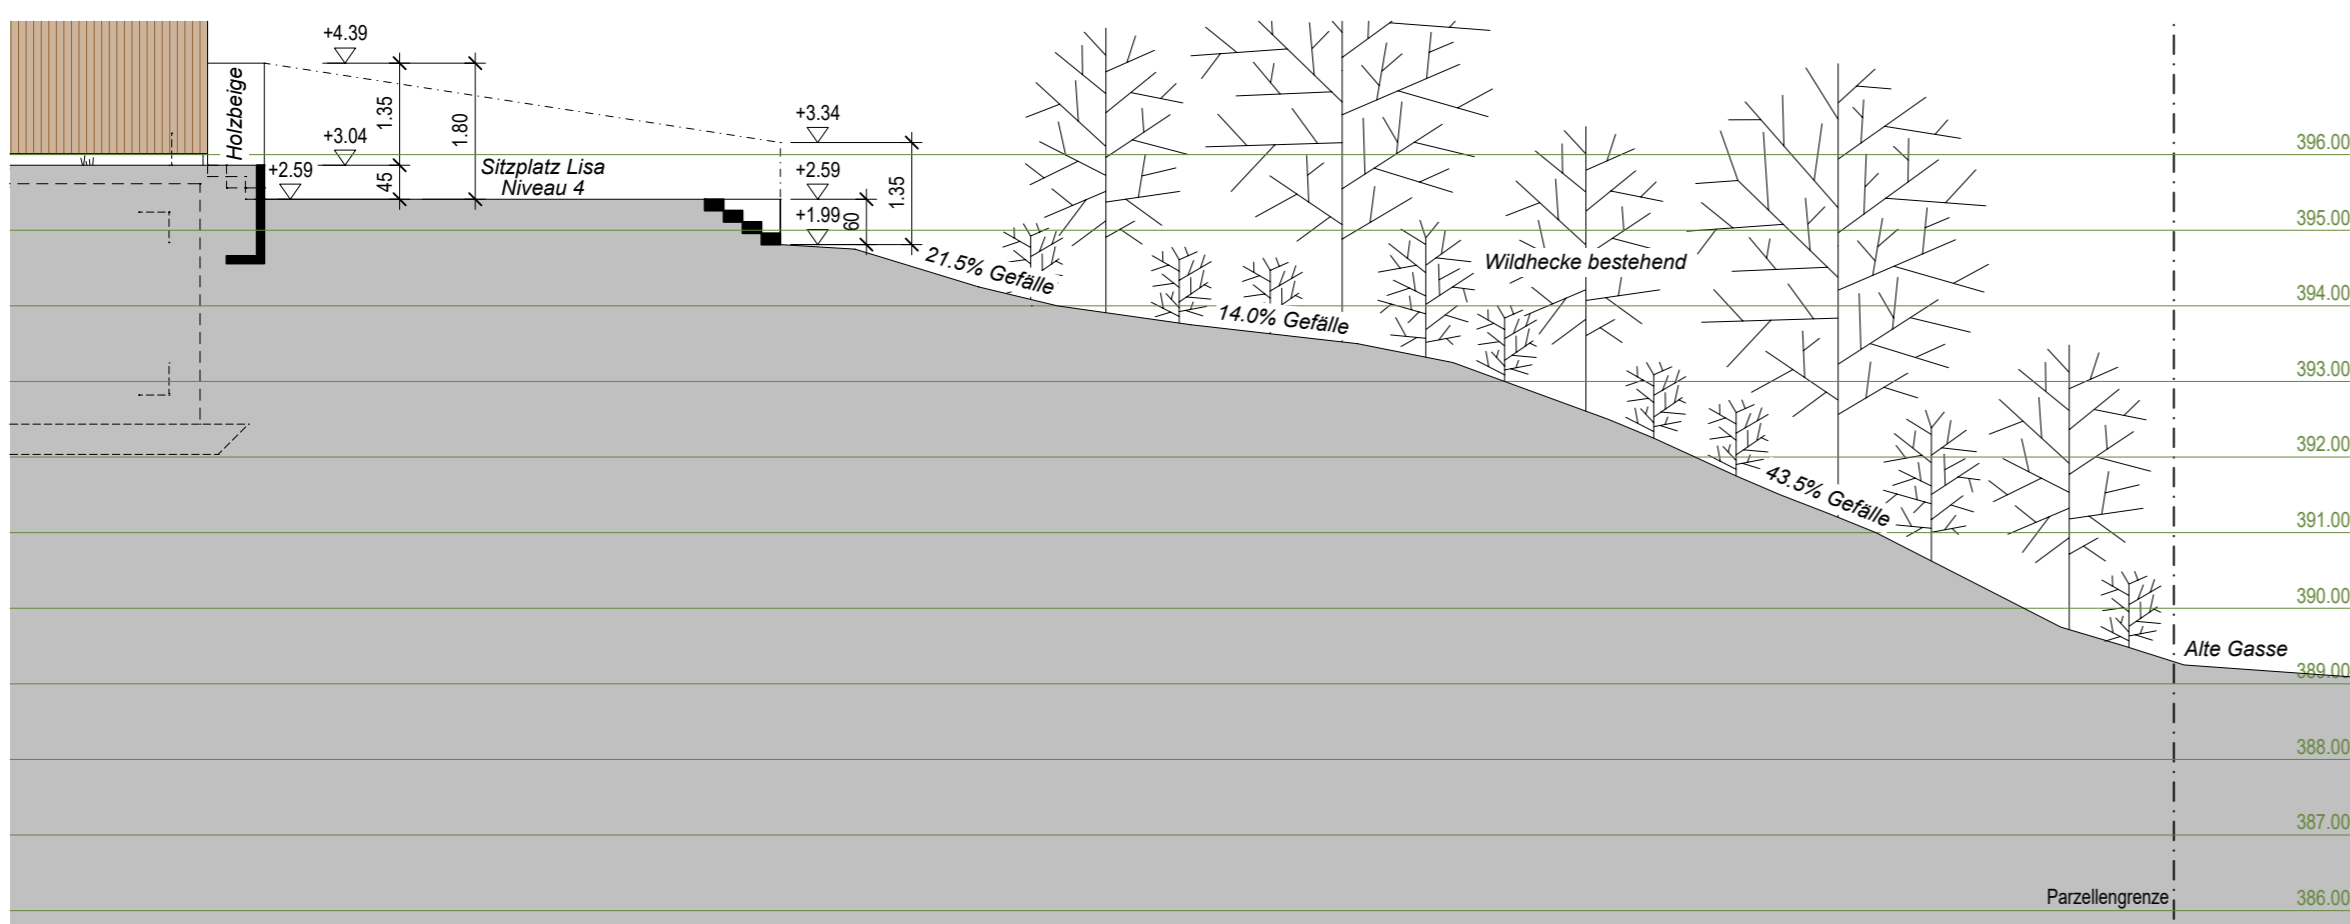

Schnitt 6 (Längsschnitt Sitzplatz, Ansicht Lisa)

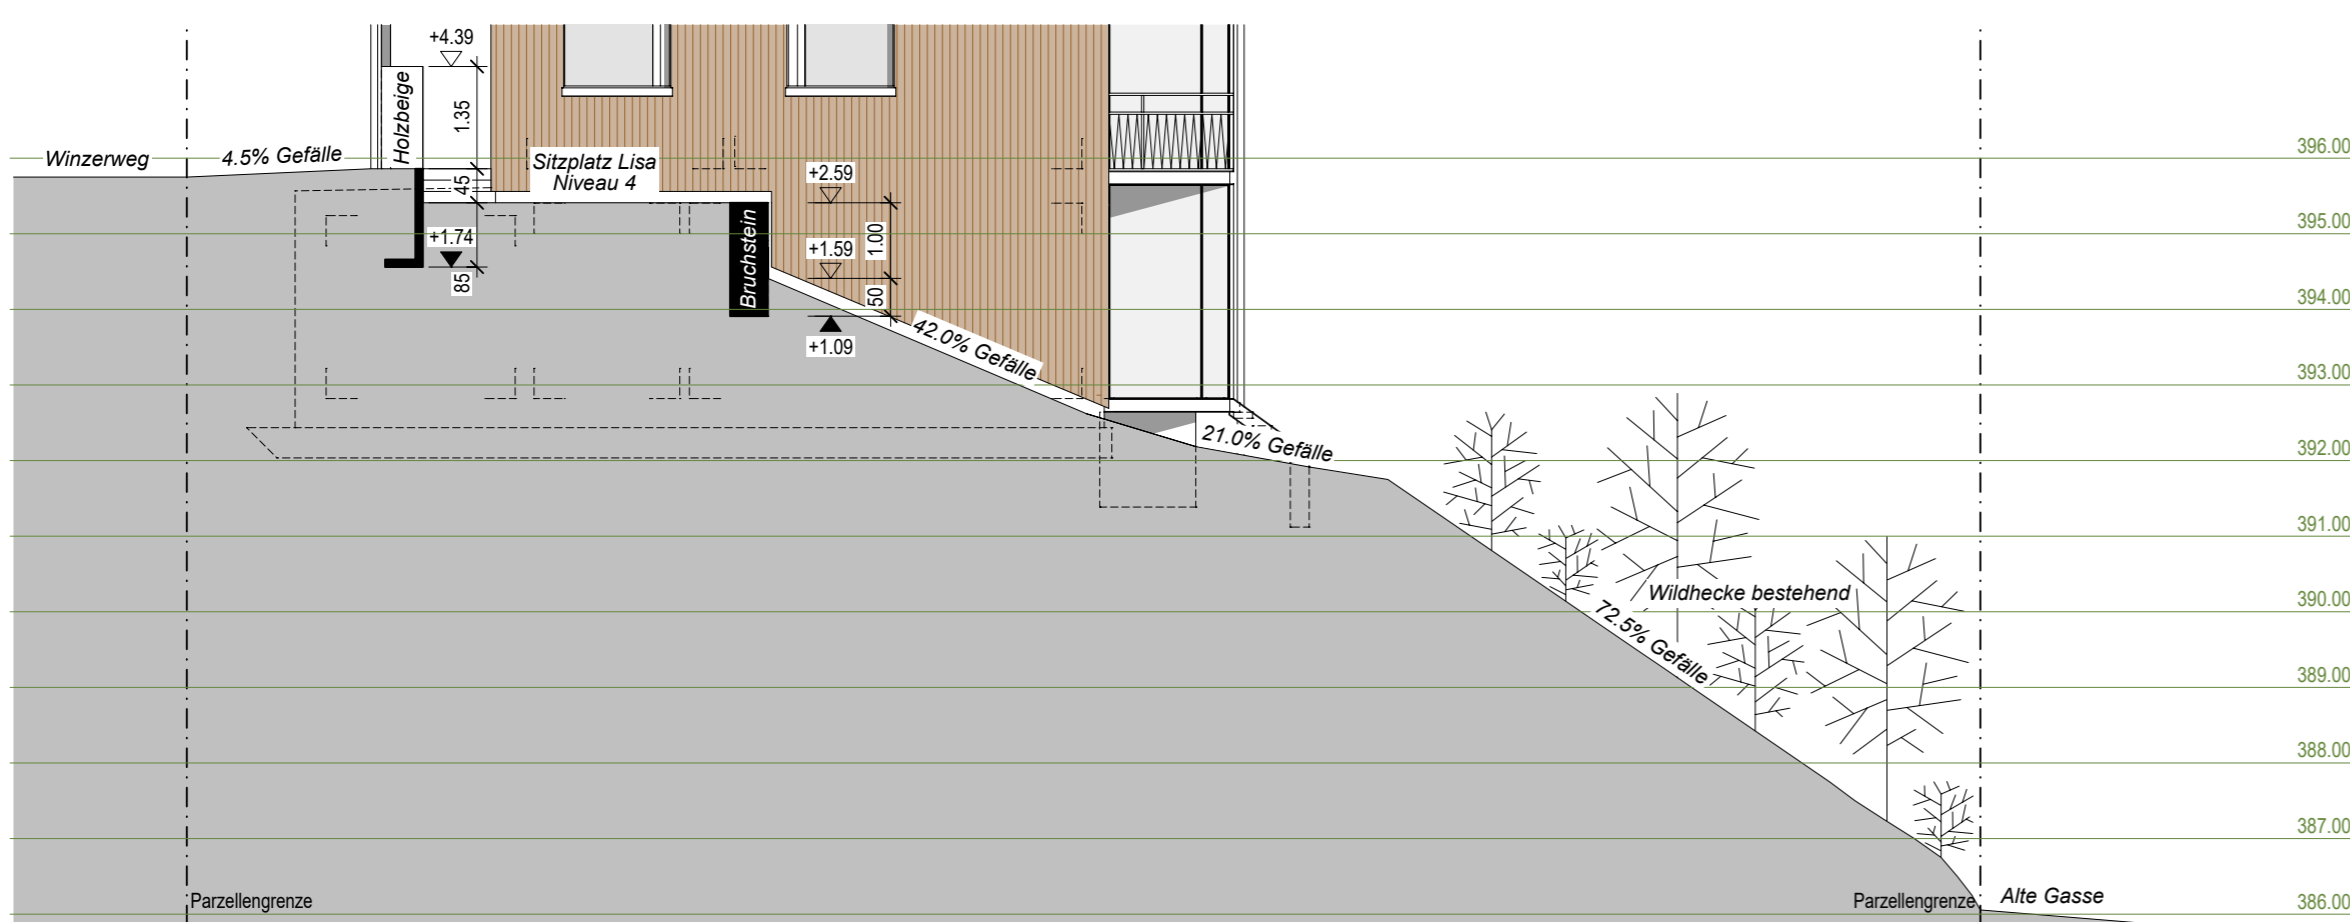

Schnitt 7 (Querschnitt Sitzplatz, Ansicht Lisa)

e			
d			
c			
b			
a			
0	16.04.2026	rw	Erstellt
Index	Datum	Gez.	Änderungen


Ort, Datum: Wettingen, 16.04.2026

R. G. Gebhard Rosmarie
 M. Gebhard Gebhard Marcel
 F. Gebhard Gebhard Felix

Die Bauherrschaft: Erbgemeinschaft des Gebhard Alfred

Die Projektverfasserin: 5 Architekten AG
 Huber Daniel, Spaar Stephan

Bestehend (black), Neu (red), Abbruch (yellow)

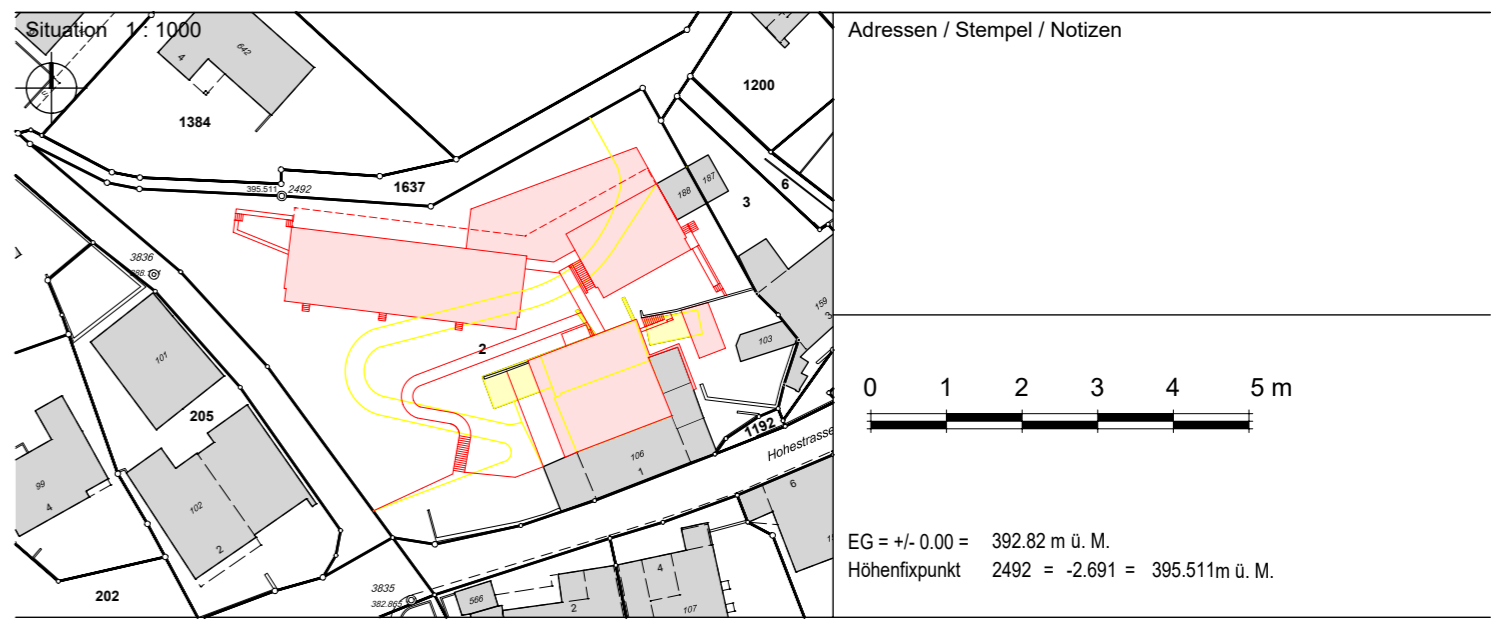

Bauherrschaft: Erbgemeinschaft des Gebhard Alfred
 Klosterstrasse 42A 5430 Wettingen
 056 437 10 55 www.5architekten.ch

A252 Siedlung Winzerweg, 5107 Schinznach Dorf

Baugabe: Umgebung Schnitte
 Massstab: 1:100
 Planindex: 0












A252_104_0_Umgebung Schnitte


Final Audit Report

2026-04-20

Created:	2026-04-16
By:	Romina Wehrli (romina.wehrli@5architekten.ch)
Status:	Signed
Transaction ID:	CBJCHBCAABAA8A9MYfo_ALPsyKQIfABzQnmfu2Zgf149

"A252_104_0_Umgebung Schnitte" History


-  Document created by Romina Wehrli (romina.wehrli@5architekten.ch)
2026-04-16 - 12:17:01 PM GMT
-  Document emailed to Rosmarie Gebhard (rosmariegebhard@gmail.com) for signature
2026-04-16 - 12:17:06 PM GMT
-  Document emailed to Roland Gebhard (rolandgebhard@gmx.ch) for signature
2026-04-16 - 12:17:07 PM GMT
-  Document emailed to Marcel Gebhard (mgebhard9000@gmail.com) for signature
2026-04-16 - 12:17:07 PM GMT
-  Document emailed to Felix Gebhard (f.gebhard@bluewin.ch) for signature
2026-04-16 - 12:17:07 PM GMT
-  Document emailed to Daniel Huber (daniel.huber@5architekten.ch) for signature
2026-04-16 - 12:17:07 PM GMT
-  Document emailed to Stephan Spaar (stephan.spaar@5architekten.ch) for signature
2026-04-16 - 12:17:07 PM GMT
-  Email viewed by Daniel Huber (daniel.huber@5architekten.ch)
2026-04-16 - 2:54:55 PM GMT
-  Document e-signed by Daniel Huber (daniel.huber@5architekten.ch)
Signature Date: 2026-04-16 - 2:55:26 PM GMT - Time Source: server
-  Email viewed by Roland Gebhard (rolandgebhard@gmx.ch)
2026-04-16 - 6:49:03 PM GMT
-  Document e-signed by Roland Gebhard (rolandgebhard@gmx.ch)
Signature Date: 2026-04-16 - 6:49:33 PM GMT - Time Source: server

 Email viewed by Felix Gebhard (f.gebhard@bluewin.ch)

2026-04-17 - 10:16:40 AM GMT

 Document e-signed by Felix Gebhard (f.gebhard@bluewin.ch)

Signature Date: 2026-04-17 - 10:17:11 AM GMT - Time Source: server

 Email viewed by Marcel Gebhard (mgebhard9000@gmail.com)

2026-04-19 - 11:50:55 AM GMT

 Document e-signed by Marcel Gebhard (mgebhard9000@gmail.com)


Signature Date: 2026-04-19 - 11:51:11 AM GMT - Time Source: server

 Email viewed by Rosmarie Gebhard (rosmariegebhard@gmail.com)

2026-04-19 - 12:39:18 PM GMT

 Document e-signed by Rosmarie Gebhard (rosmariegebhard@gmail.com)

Signature Date: 2026-04-19 - 12:40:32 PM GMT - Time Source: server

 Email viewed by Stephan Spaar (stephan.spaar@5architekten.ch)

2026-04-20 - 7:20:32 AM GMT

 Document e-signed by Stephan Spaar (stephan.spaar@5architekten.ch)

Signature Date: 2026-04-20 - 7:20:46 AM GMT - Time Source: server

 Agreement completed.

2026-04-20 - 7:20:46 AM GMT