



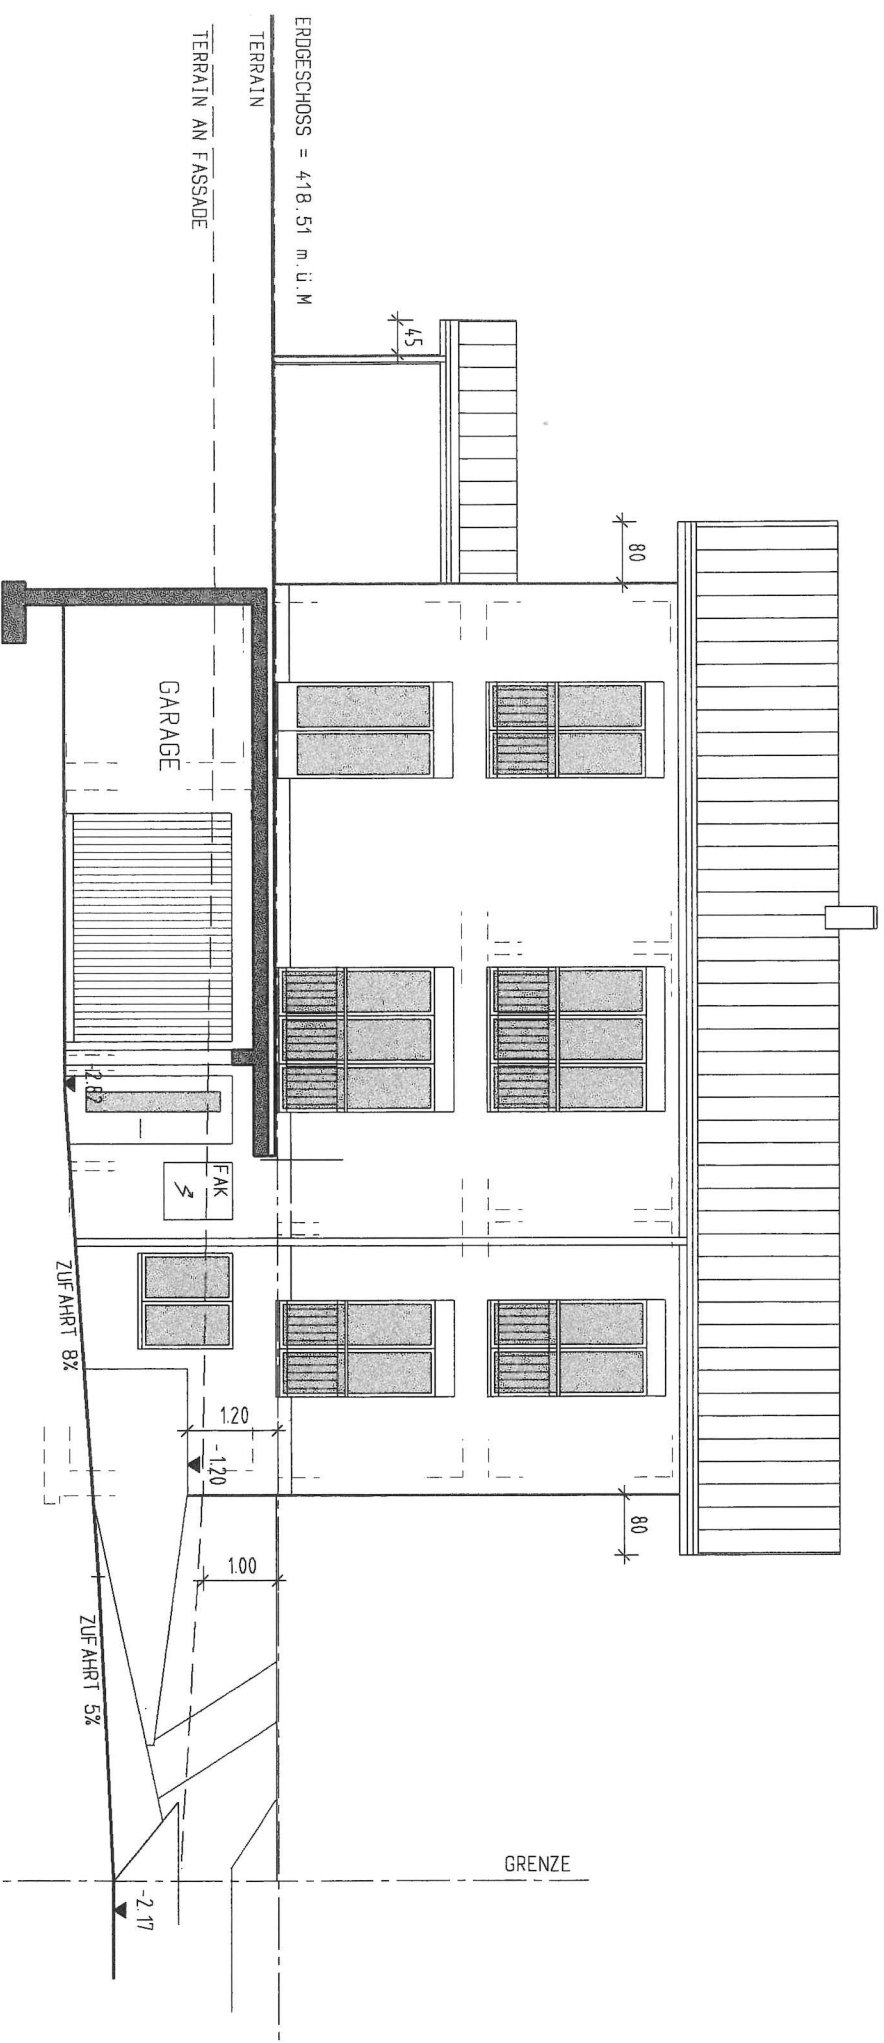

SUD FASSADE

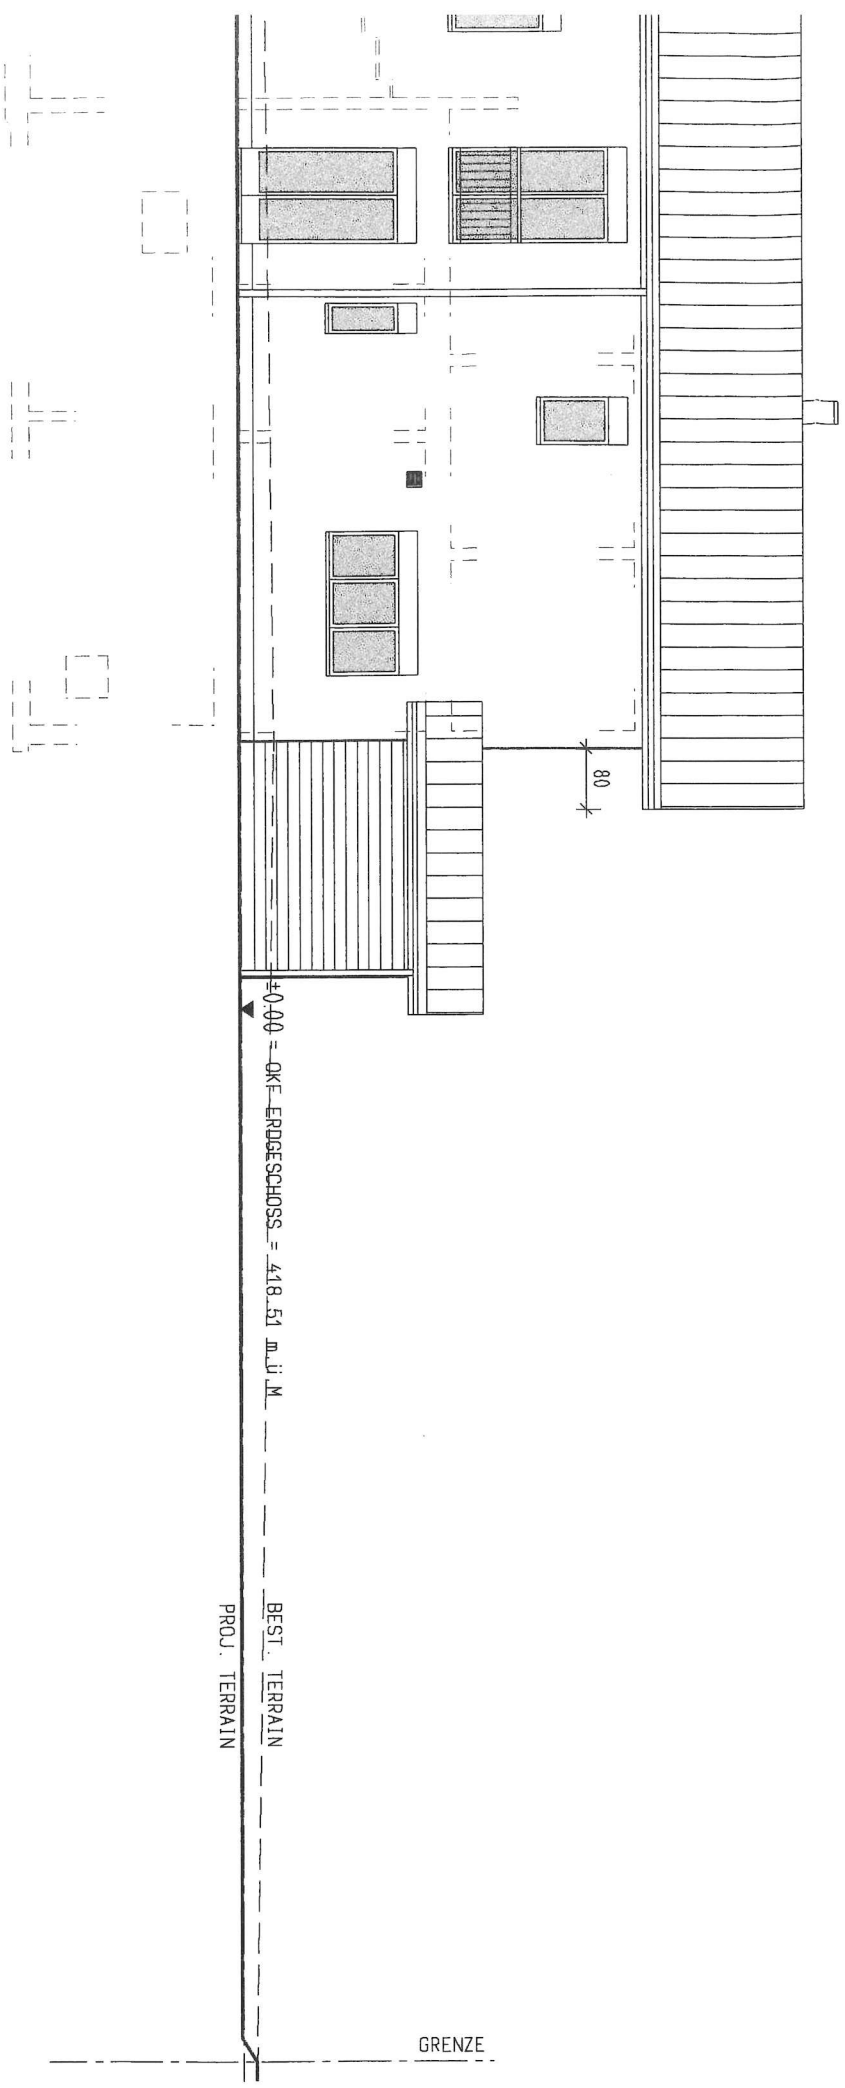

ASSADE