




NIVEAU 3

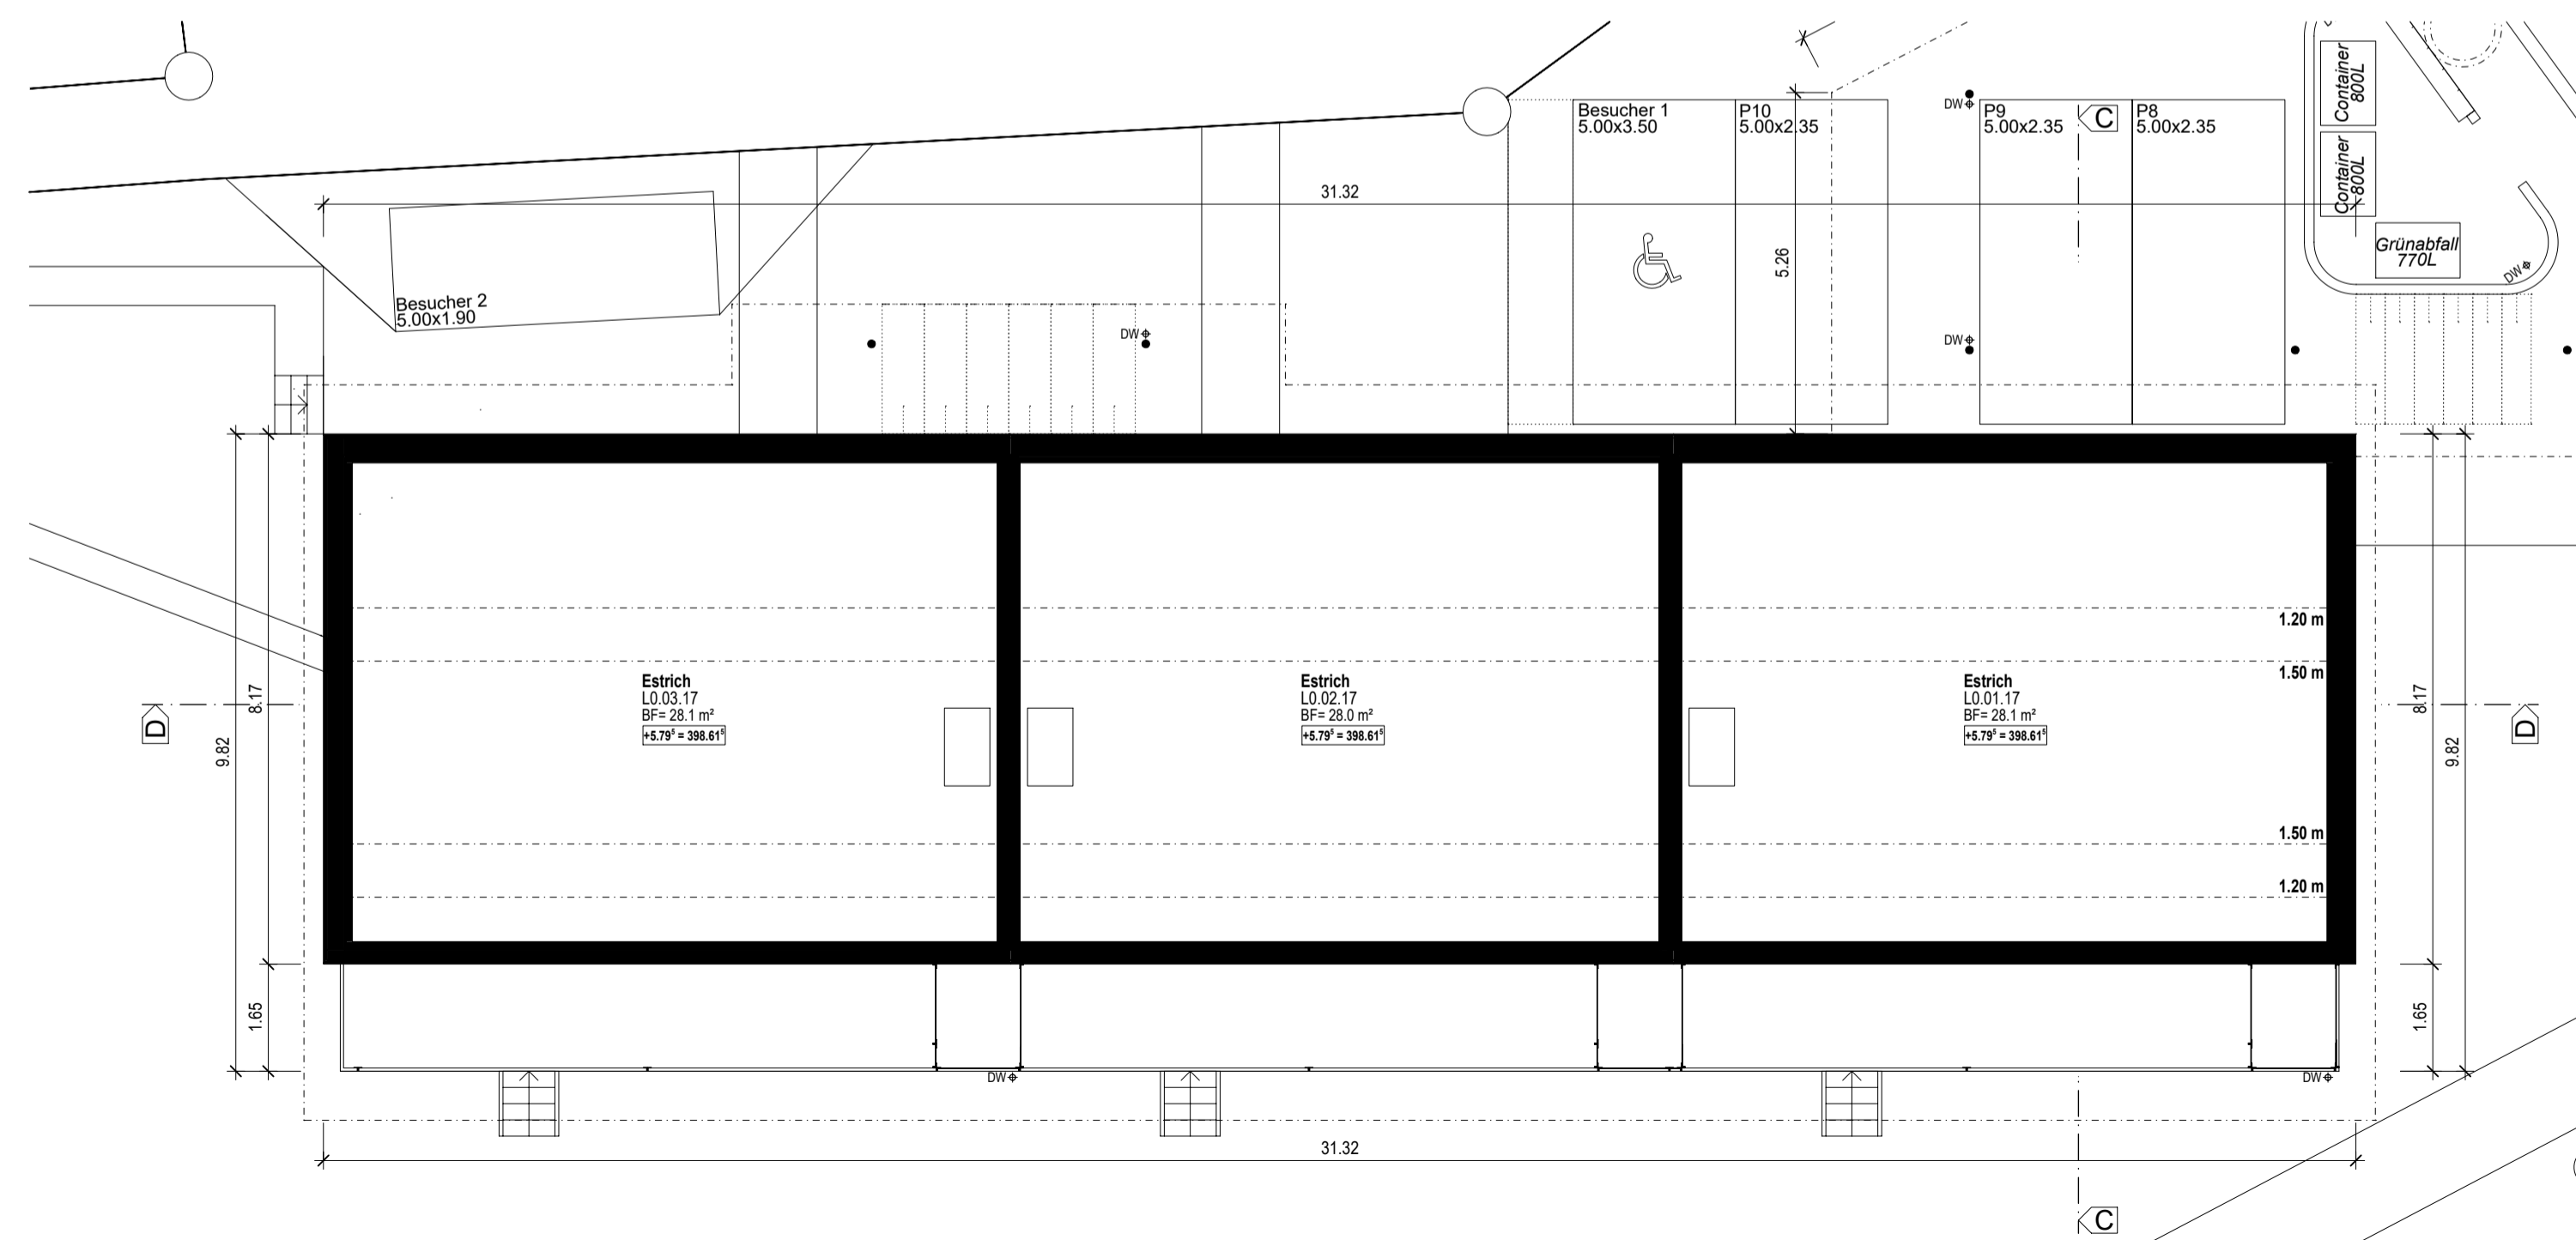

NIVEAU 5

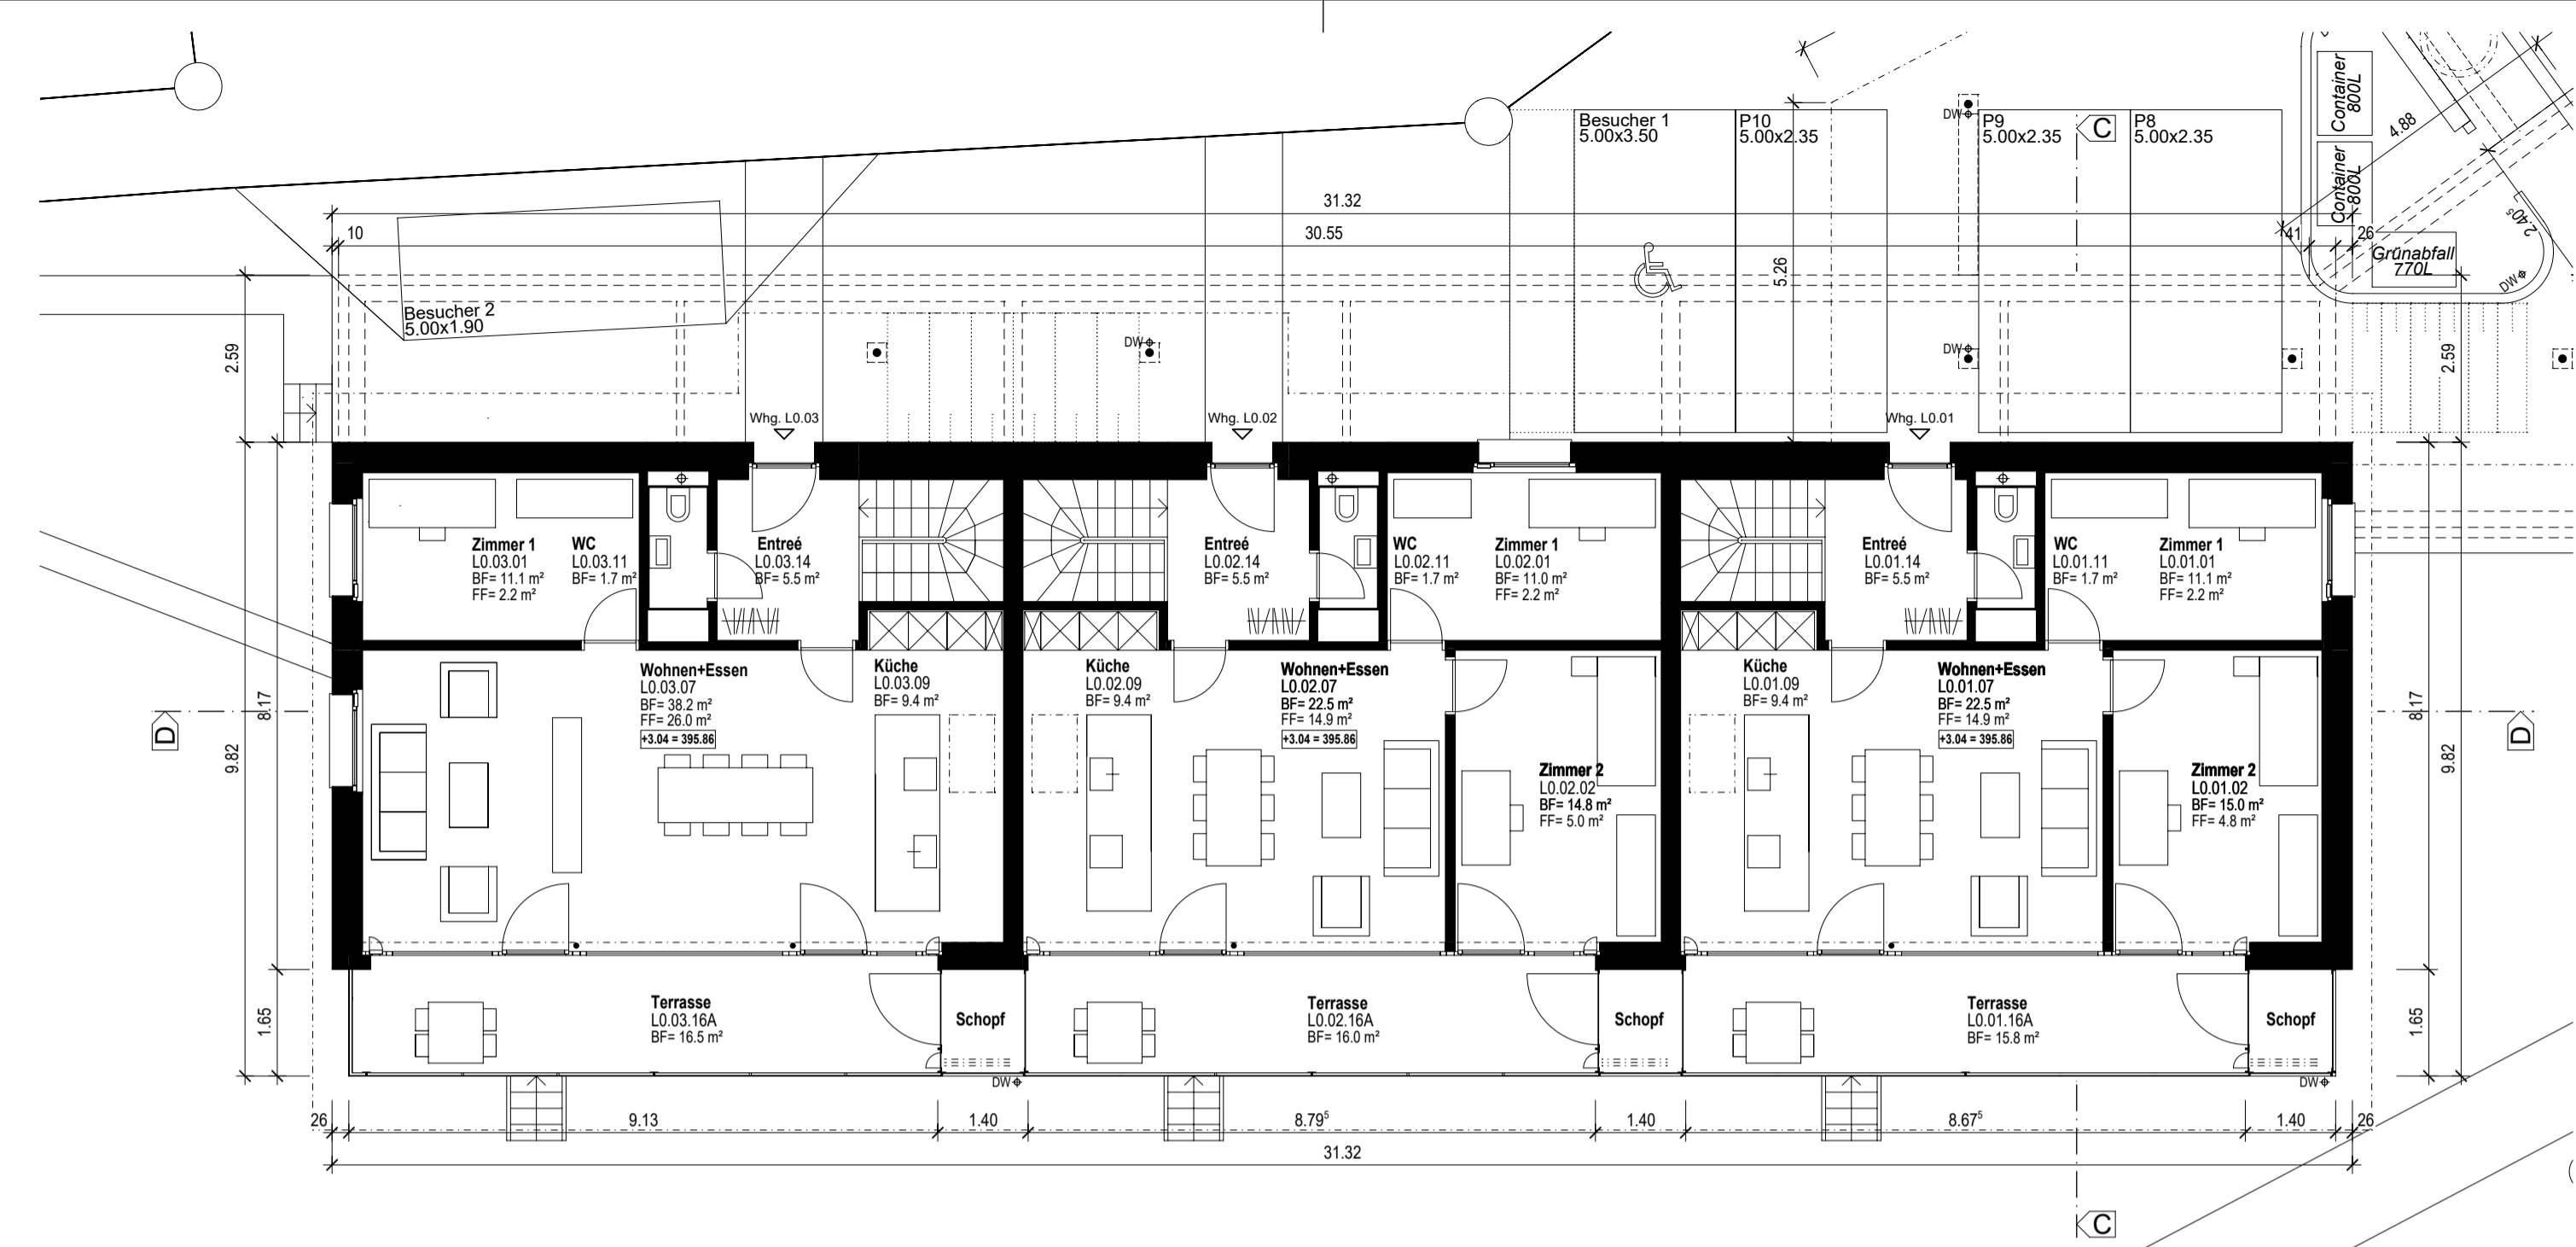

NIVEAU 4

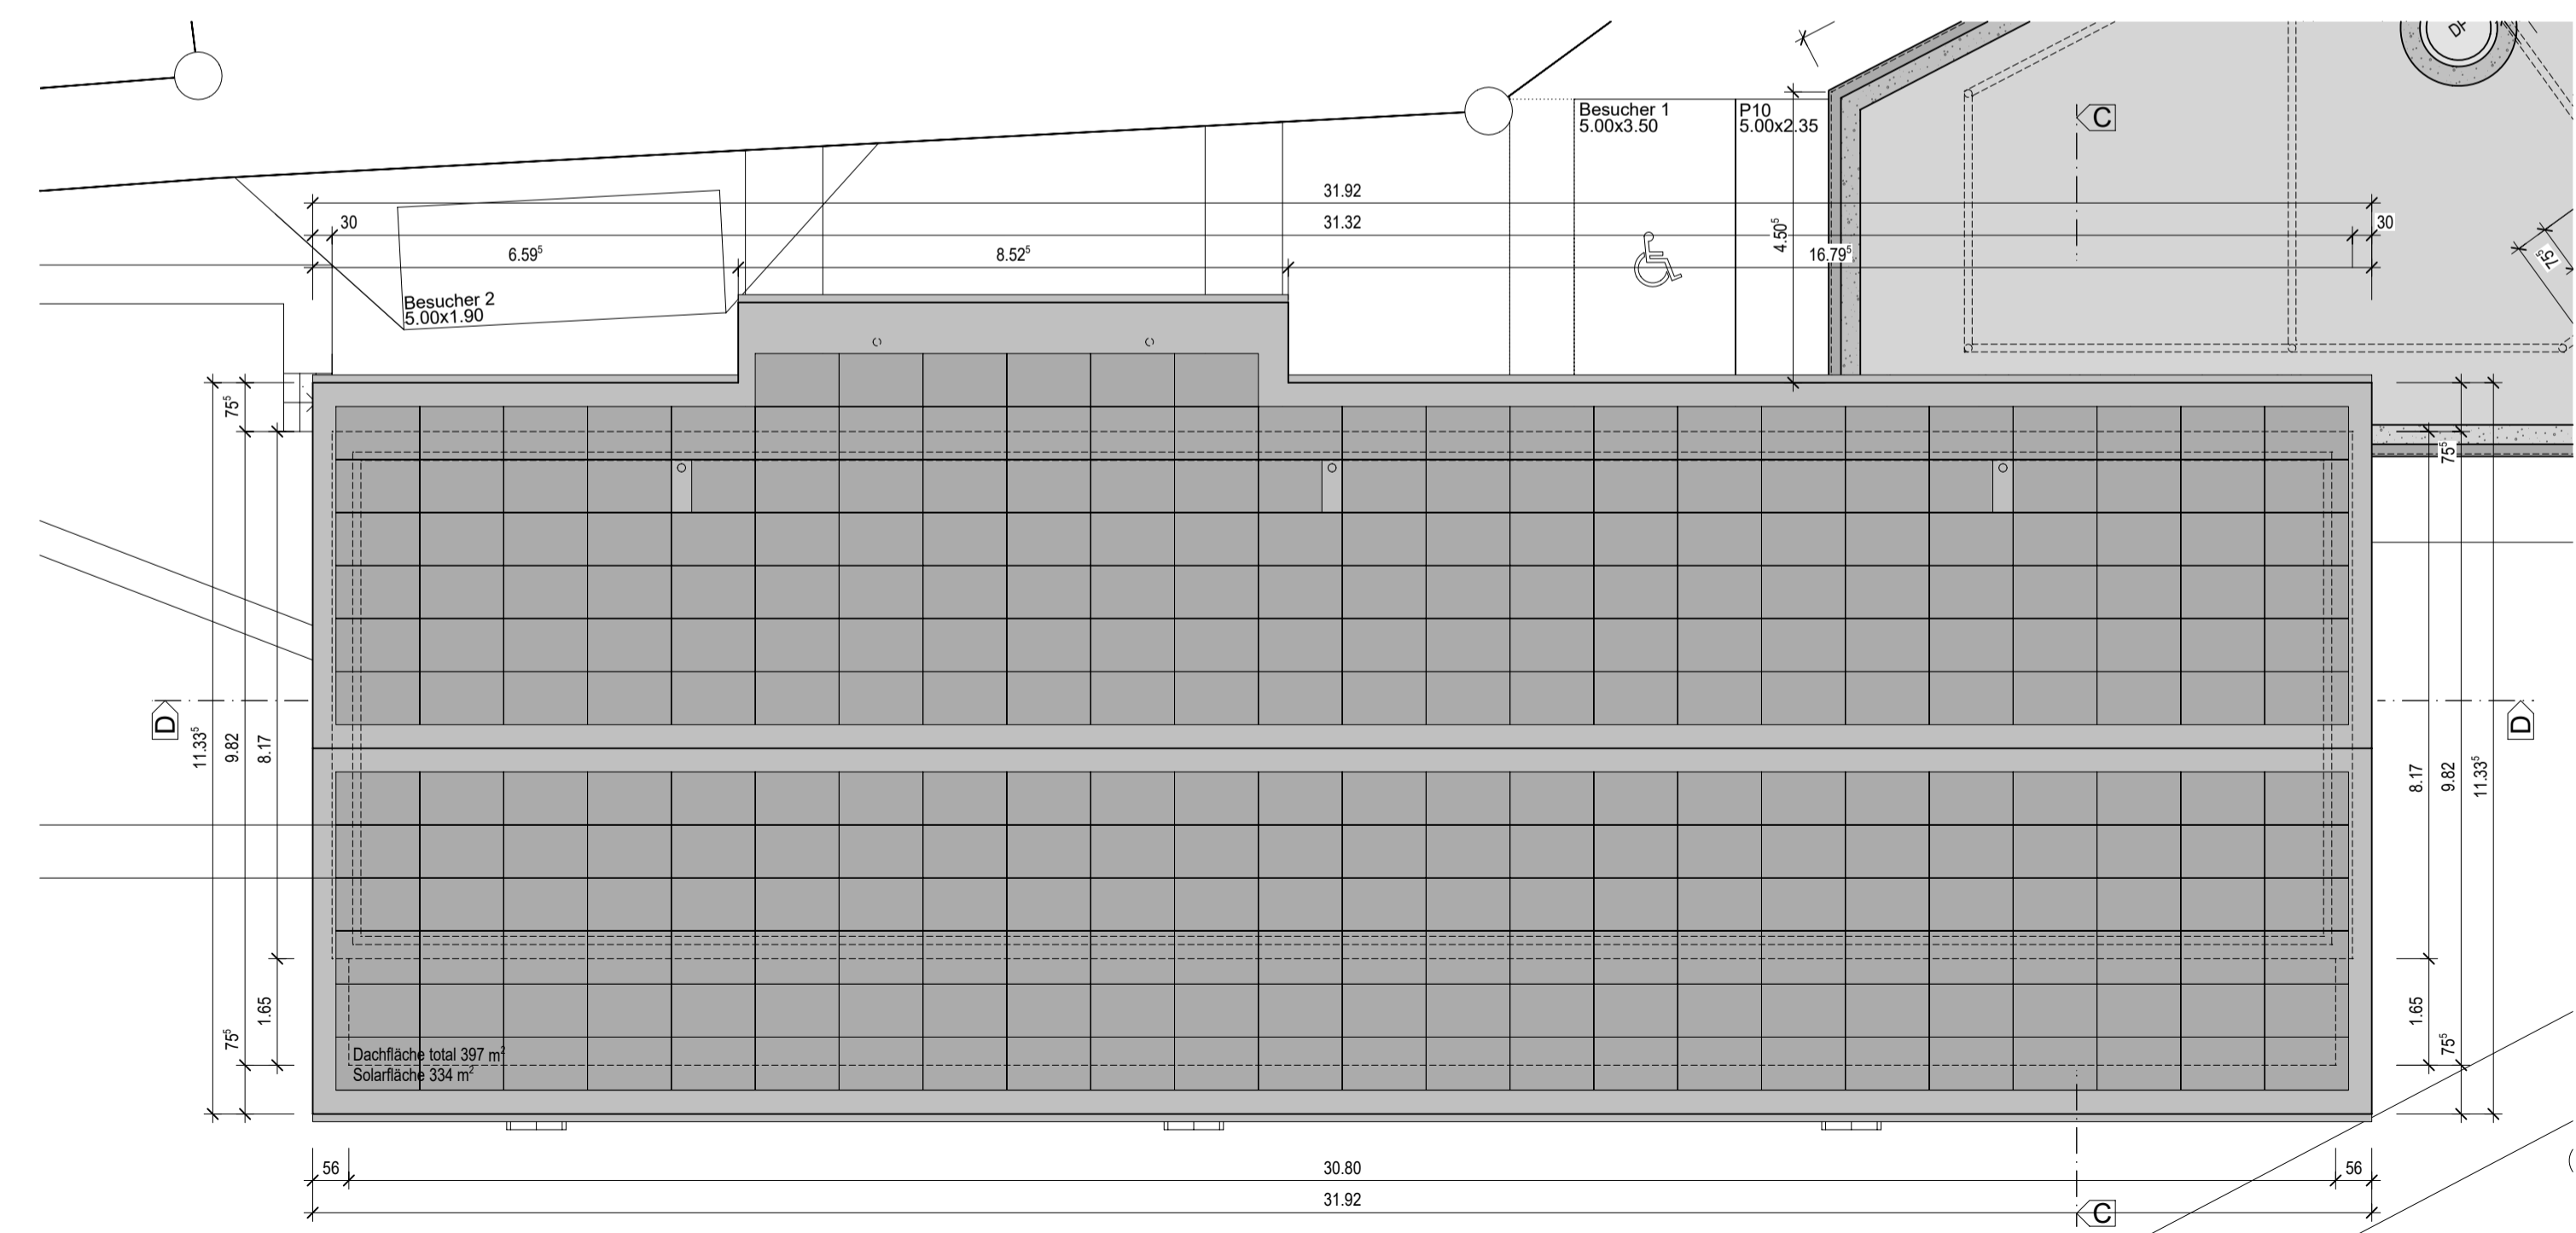


DACHAUFSICHT

e			
d			
c			
b			
a			
0	06.10.2025	rw	Erstellt
Index	Datum	Gez.	Änderungen

Ort, Datum: Wettingen, 06.10.2025

Gebhard Rosmarie
 Gebhard Roland
 Gebhard Marcel
 Gebhard Felix
 Huber Daniel
 Spaar Stephan

Die Bauherrschaft: Erbengemeinschaft des Gebhard Alfred
 Die Projektverfasserin: 5 Architekten AG

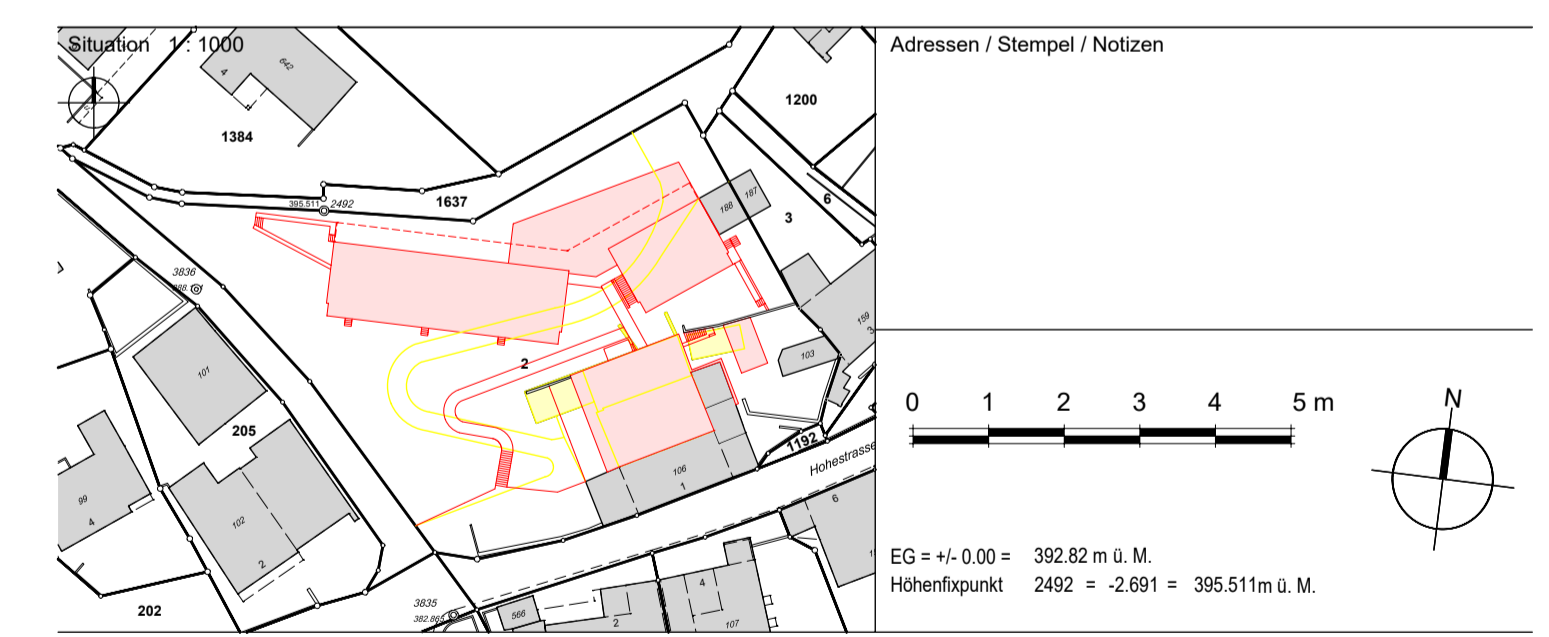

5 ARCHITEKTEN
 Klosterstrasse 42A 5430 Wettingen
 056 437 10 55 www.5architekten.ch

Bauherrschaft: Erbengemeinschaft des Gebhard Alfred
 Hohesasse 1
 5107 Schinznach Dorf

A252 Siedlung Winzerweg, 5107 Schinznach Dorf
 Baueingabe
Grundrisse Lisa

Grösse: 1050x420
 Massstab Planindex
1:100 0
 A252_117












A252_117_0_Grundrisse Lisa

Final Audit Report

2025-10-09

Created:	2025-10-06
By:	Romina Wehrli (romina.wehrli@5architekten.ch)
Status:	Signed
Transaction ID:	CBJCHBCAABAAXw8a5Cz3eknlvgStLaNIZExi46TQcIRA

"A252_117_0_Grundrisse Lisa" History

-  Document created by Romina Wehrli (romina.wehrli@5architekten.ch)
2025-10-06 - 12:14:51 PM GMT
-  Document emailed to Daniel Huber (daniel.huber@5architekten.ch) for signature
2025-10-06 - 12:14:56 PM GMT
-  Document emailed to Stephan Spaar (stephan.spaar@5architekten.ch) for signature
2025-10-06 - 12:14:56 PM GMT
-  Document emailed to Rosmarie Gebhard (rosmariegebhard@gmail.com) for signature
2025-10-06 - 12:14:57 PM GMT
-  Document emailed to Roland Gebhard (rolandgebhard@gmx.ch) for signature
2025-10-06 - 12:14:57 PM GMT
-  Document emailed to Marcel Gebhard (mgebhard9000@gmail.com) for signature
2025-10-06 - 12:14:57 PM GMT
-  Document emailed to Felix Gebhard (f.gebhard@bluewin.ch) for signature
2025-10-06 - 12:14:57 PM GMT
-  Email viewed by Stephan Spaar (stephan.spaar@5architekten.ch)
2025-10-06 - 12:57:09 PM GMT
-  Document e-signed by Stephan Spaar (stephan.spaar@5architekten.ch)
Signature Date: 2025-10-06 - 12:57:20 PM GMT - Time Source: server
-  Email viewed by Daniel Huber (daniel.huber@5architekten.ch)
2025-10-06 - 1:18:11 PM GMT
-  Document e-signed by Daniel Huber (daniel.huber@5architekten.ch)
Signature Date: 2025-10-06 - 1:18:21 PM GMT - Time Source: server

 Email viewed by Roland Gebhard (rolandgebhard@gmx.ch)

2025-10-07 - 5:51:57 PM GMT

 Document e-signed by Roland Gebhard (rolandgebhard@gmx.ch)


Signature Date: 2025-10-07 - 5:52:14 PM GMT - Time Source: server

 Email viewed by Rosmarie Gebhard (rosmariegebhard@gmail.com)

2025-10-08 - 12:45:57 PM GMT

 Document e-signed by Rosmarie Gebhard (rosmariegebhard@gmail.com)

Signature Date: 2025-10-08 - 12:46:15 PM GMT - Time Source: server

 Email viewed by Marcel Gebhard (mgebhard9000@gmail.com)

2025-10-08 - 1:40:46 PM GMT

 Document e-signed by Marcel Gebhard (mgebhard9000@gmail.com)

Signature Date: 2025-10-08 - 1:41:03 PM GMT - Time Source: server

 Email viewed by Felix Gebhard (f.gebhard@bluewin.ch)

2025-10-09 - 2:57:03 PM GMT

 Document e-signed by Felix Gebhard (f.gebhard@bluewin.ch)

Signature Date: 2025-10-09 - 2:57:38 PM GMT - Time Source: server

 Agreement completed.

2025-10-09 - 2:57:38 PM GMT