




NIVEAU 3

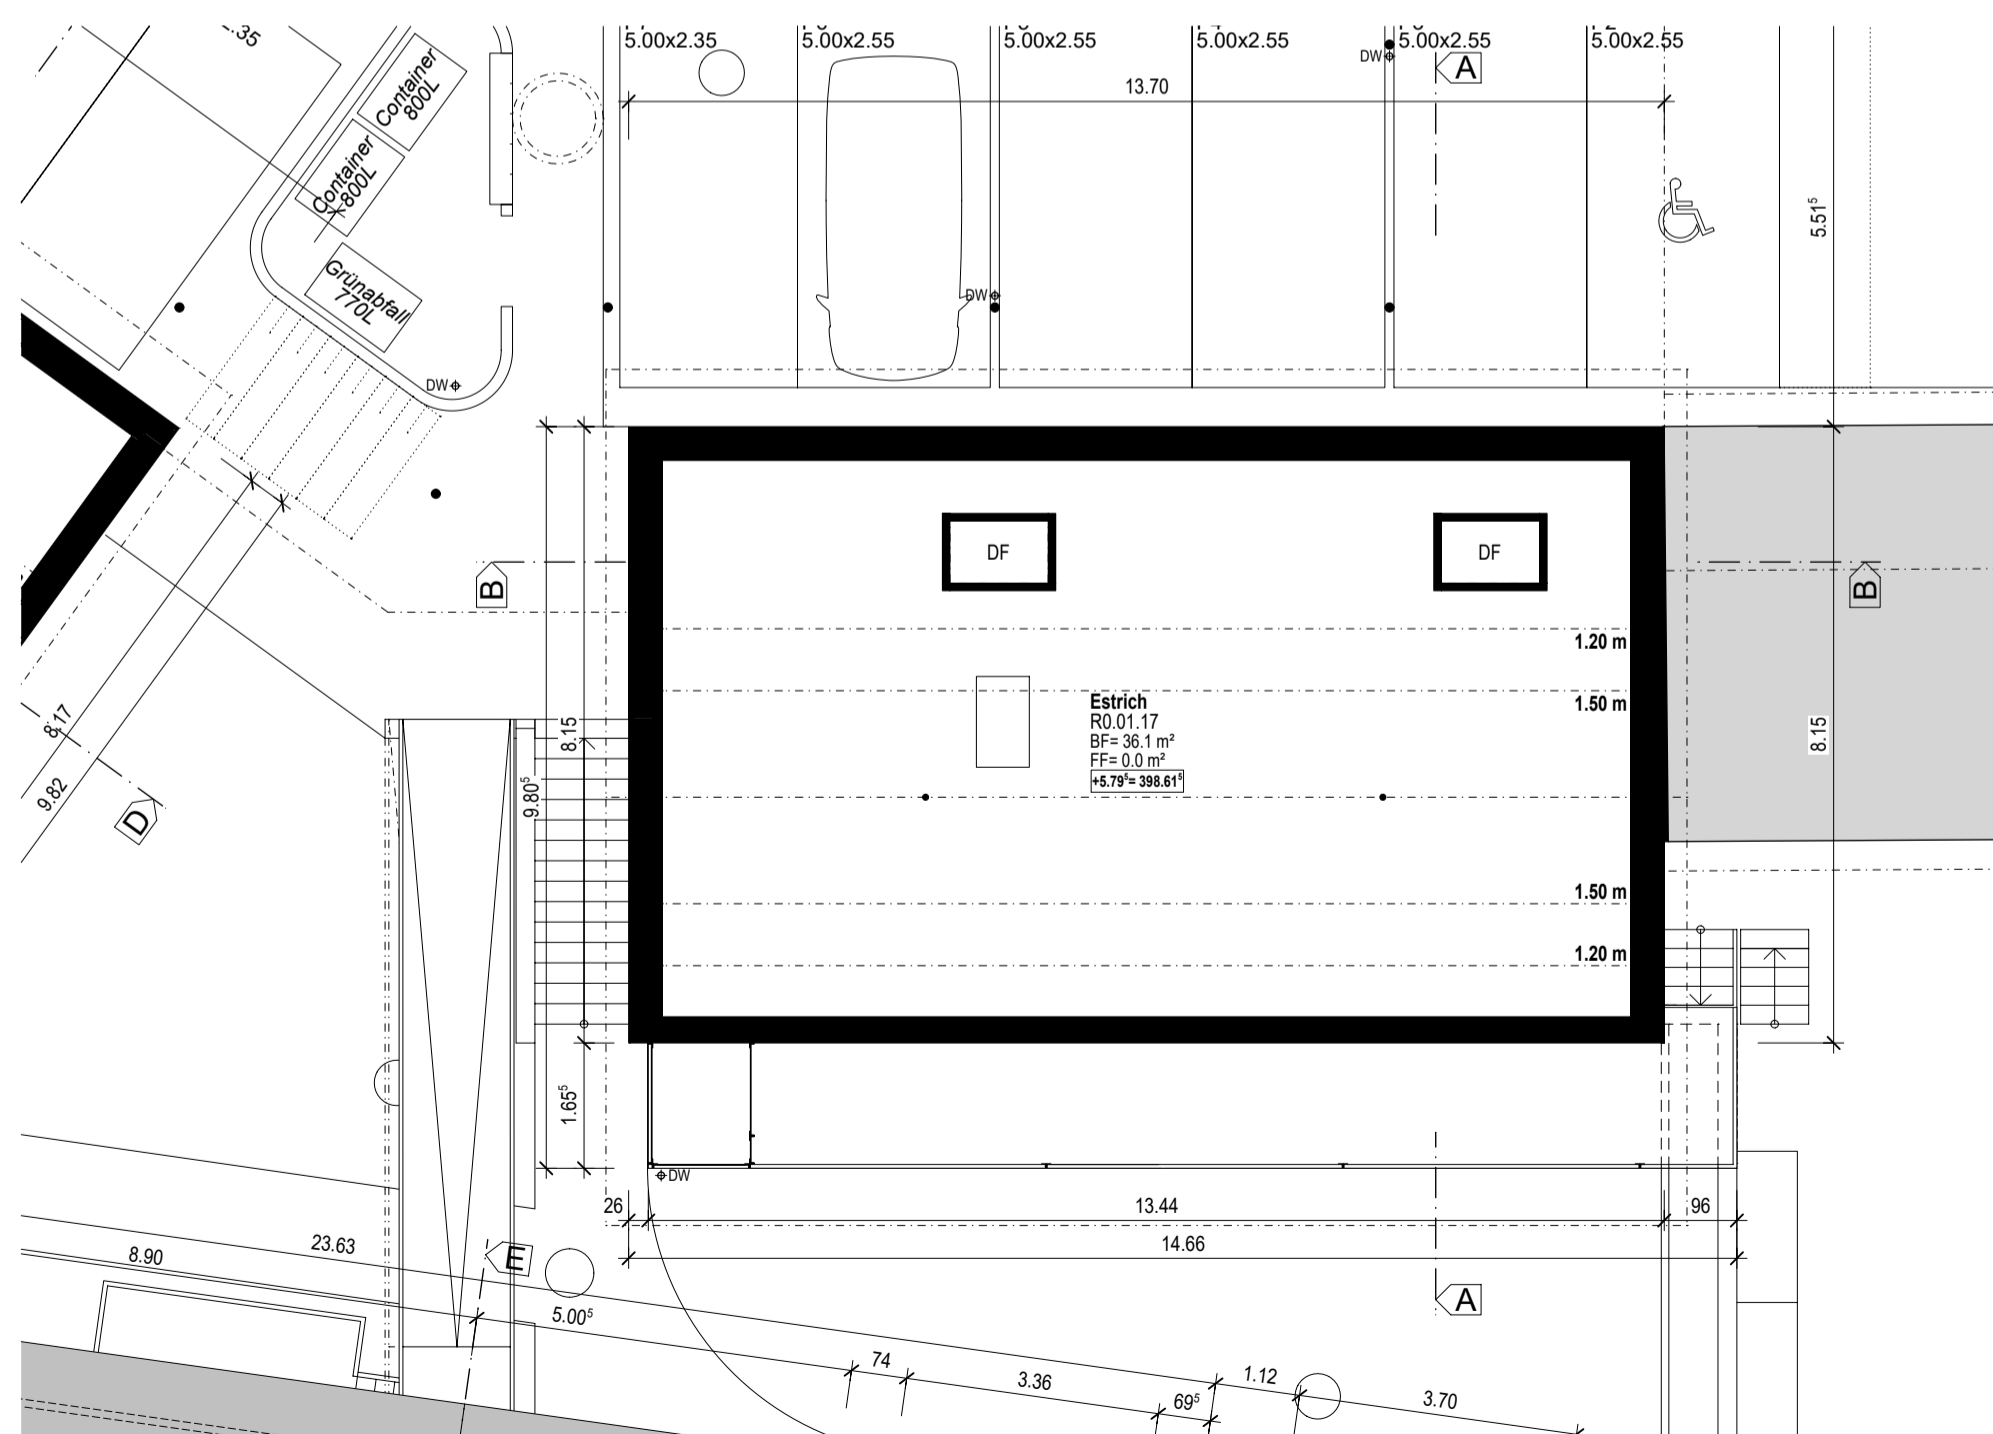

NIVEAU 5

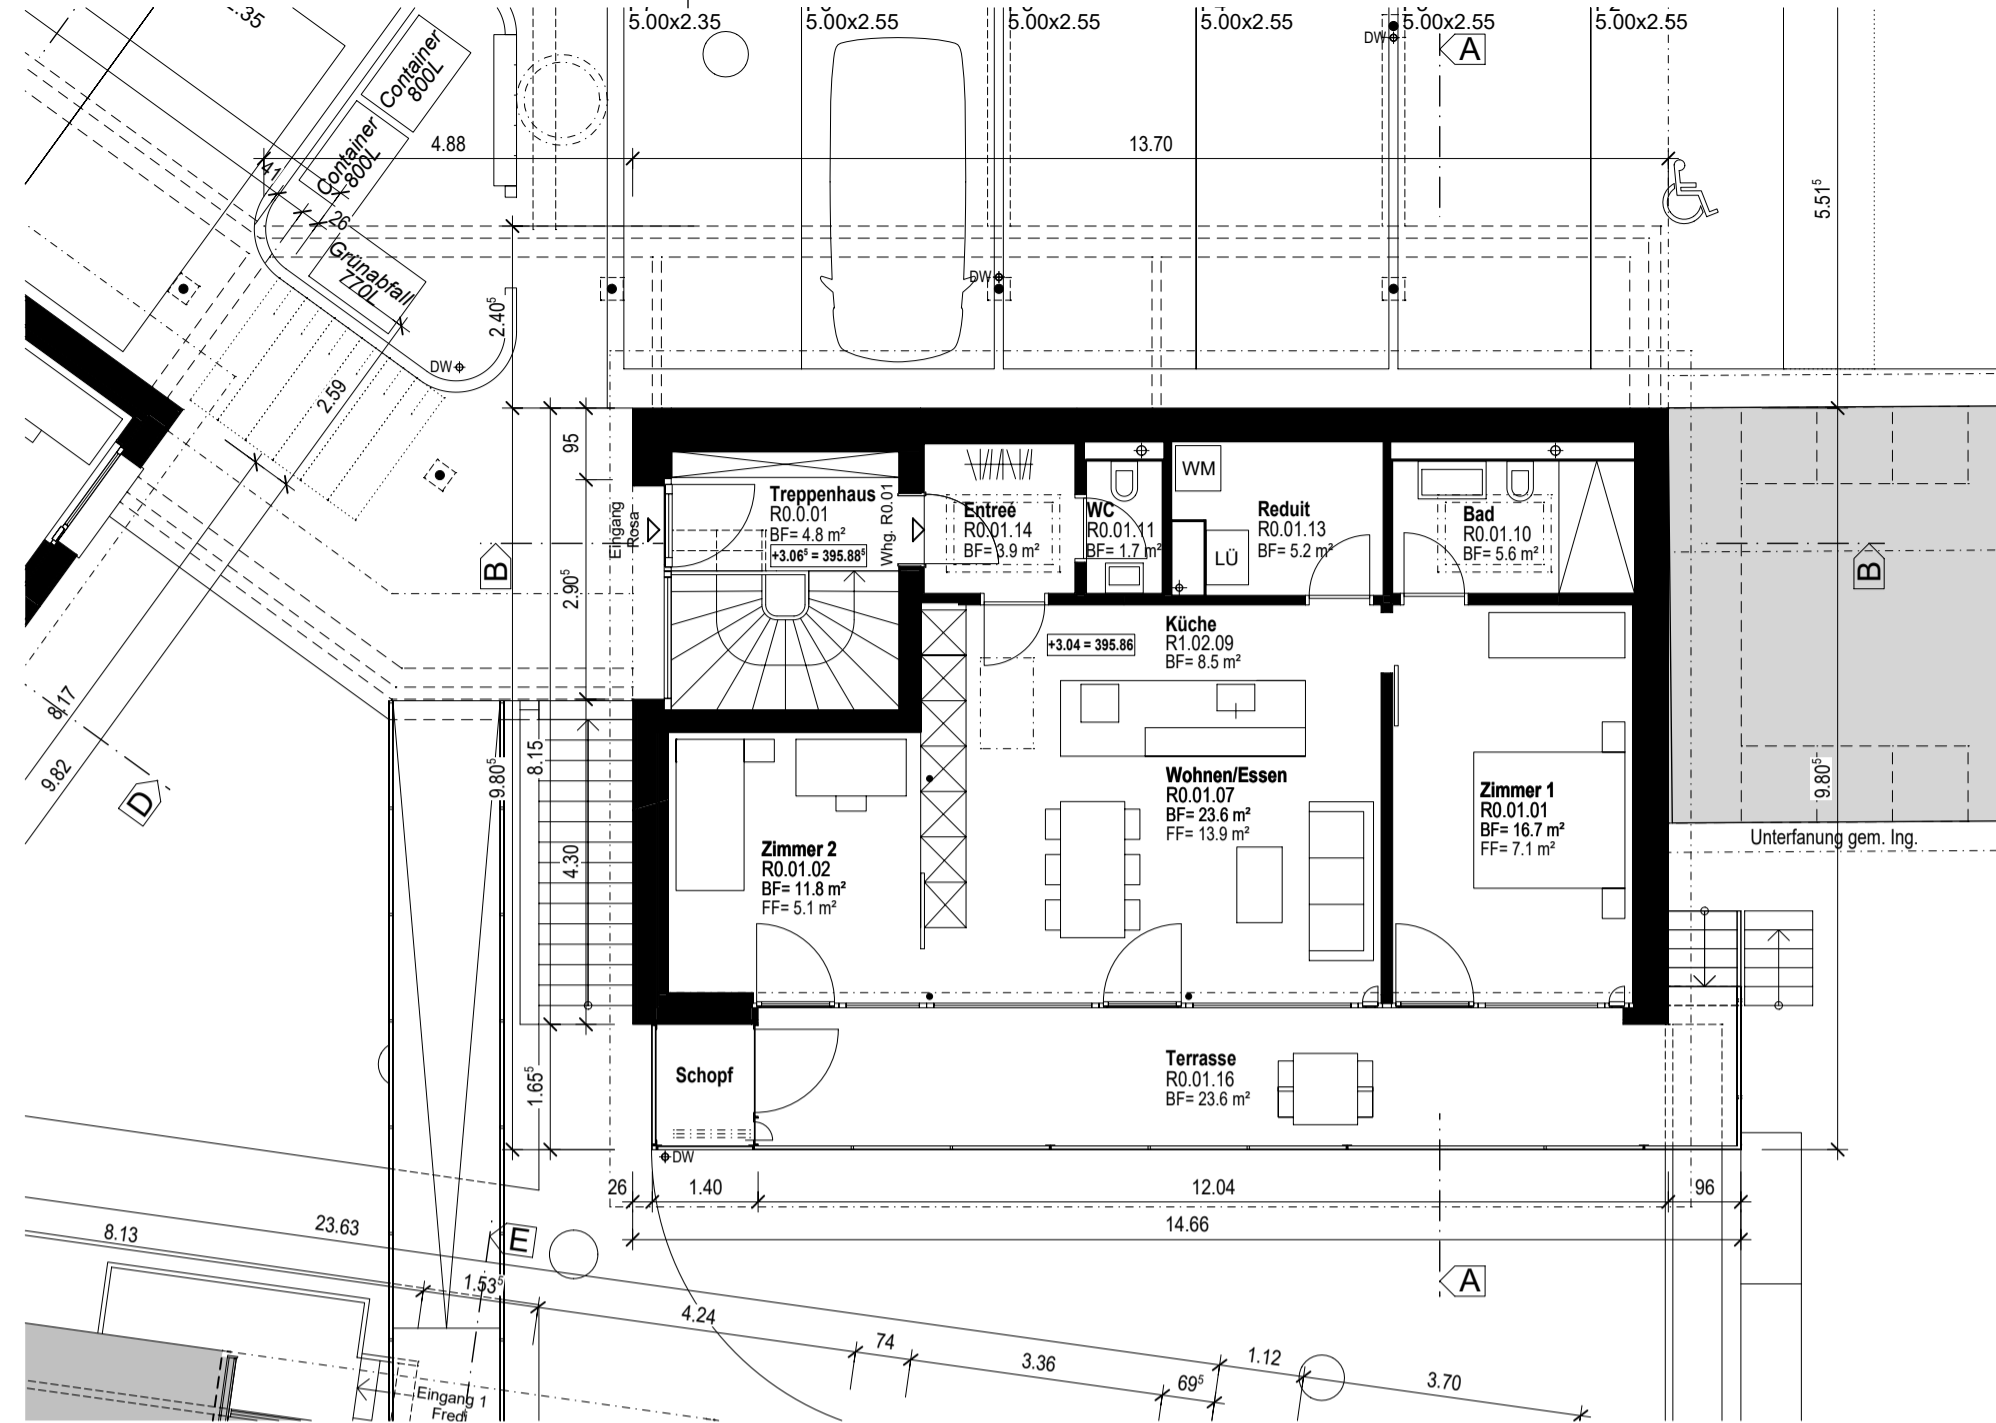

NIVEAU 4

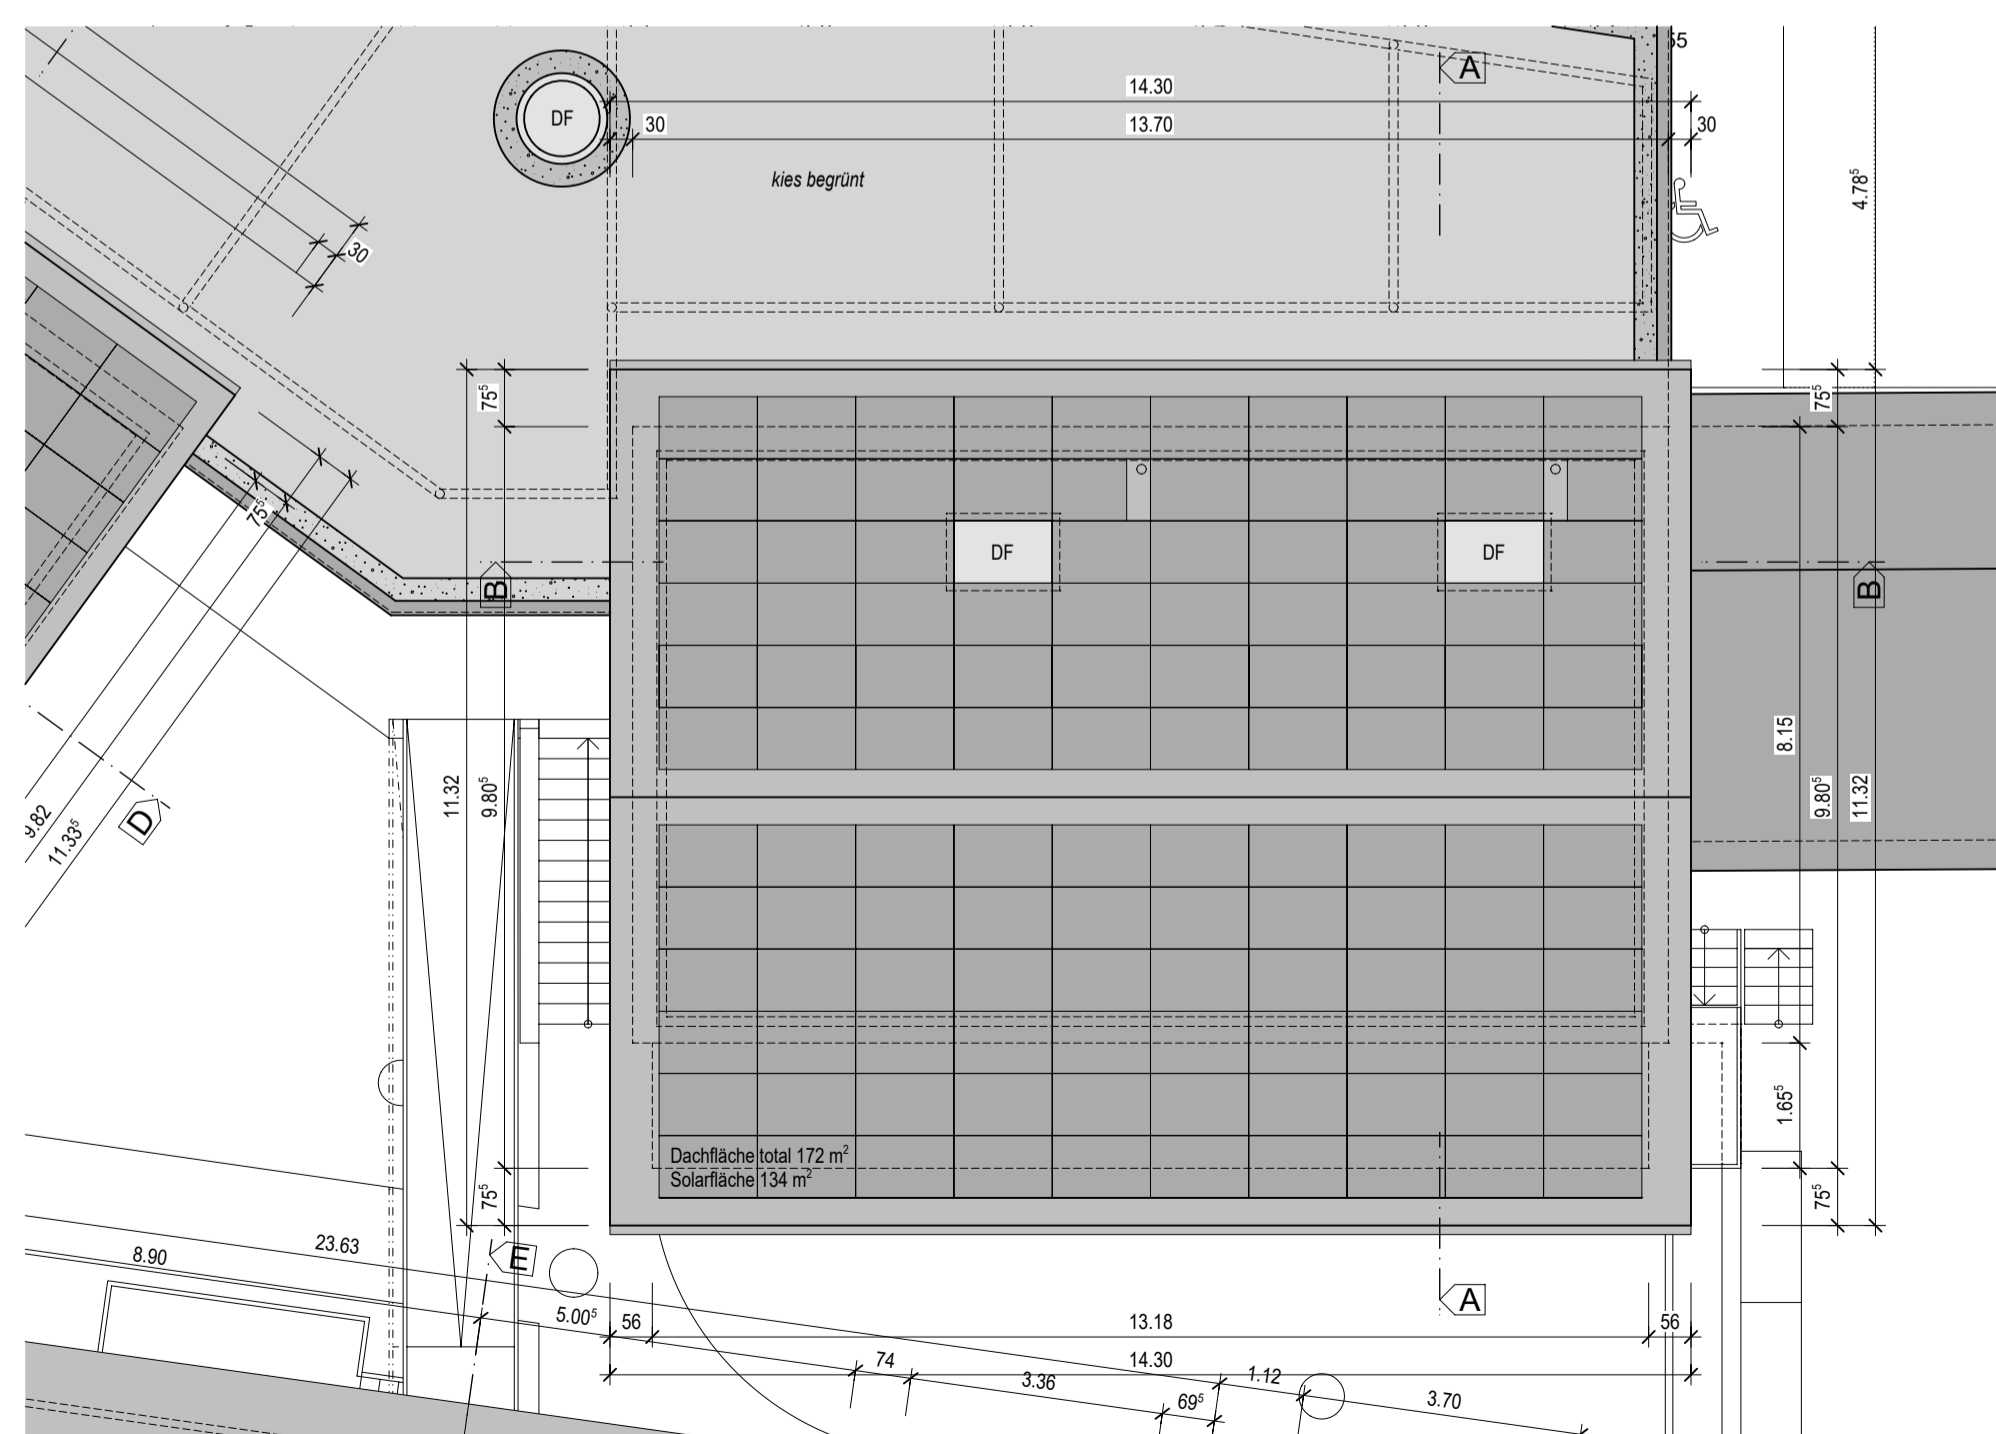

DACHAUFSICHT

e			
d			
c			
b			
a			
0	06.10.2025	rw	Erstellt
Index	Datum	Gez.	Änderungen

Ort, Datum: Wettingen, 06.10.2025

R. Gw
Gebhard Rosmarie

SR
Gebhard Roland

Die Bauherrschaft: Erbgemeinschaft des Gebhard Alfred


M. Gebhard
Gebhard Marcel

F. Gebhard
Gebhard Felix

Die Projektverfasserin: 5 Architekten AG

D. Huber
Huber Daniel

S. Spaar
Spaar Stephan

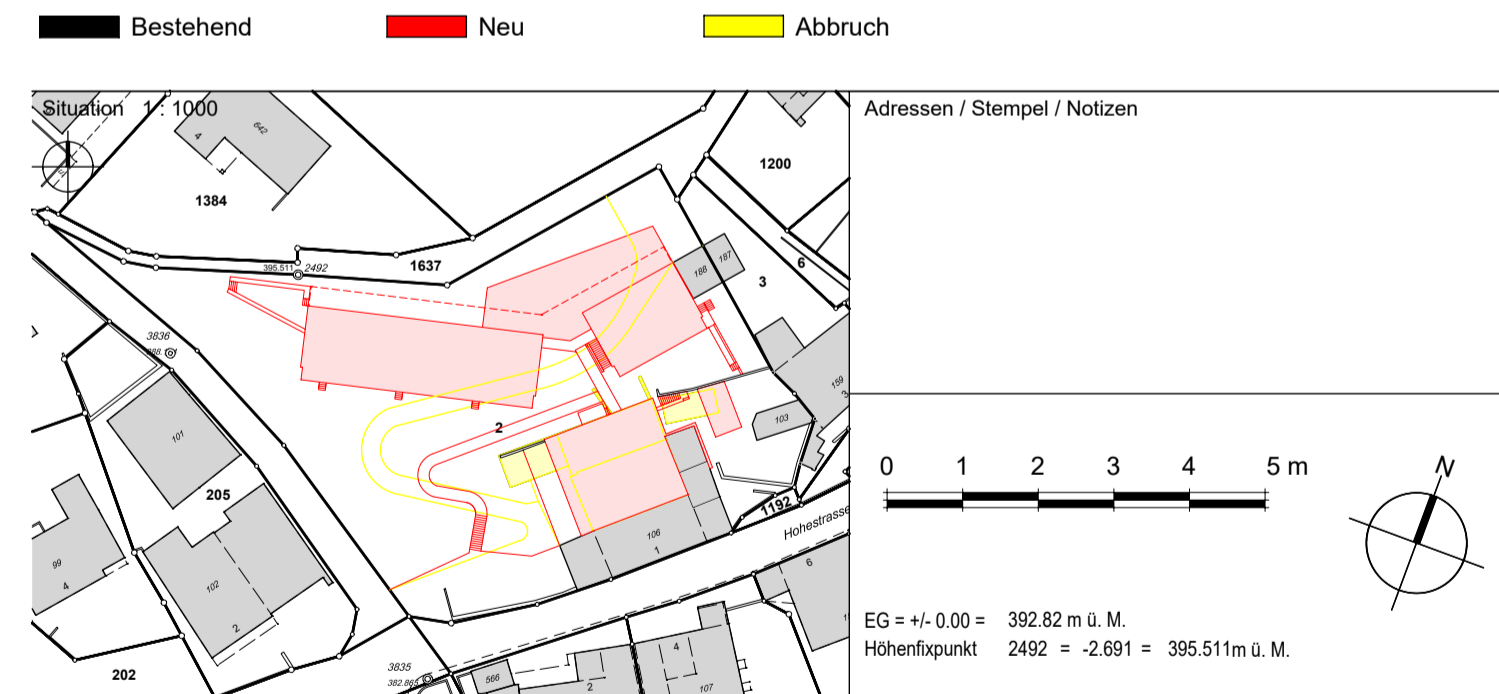

5 ARCHITEKTEN
Klosterstrasse 42A 5430 Wettingen
056 437 10 55 www.5architekten.ch

Bauherrschaft:
Erbgemeinschaft des Gebhard Alfred
Hohestrasse 1
5107 Schinznach Dorf

A252 Siedlung Winzerweg, 5107 Schinznach Dorf

Bau eingabe
Grundrisse Rosa

Masstab Planindex
1:100 0












A252_116_0_Grundrisse Rosa

Final Audit Report

2025-10-09

Created:	2025-10-06
By:	Romina Wehrli (romina.wehrli@5architekten.ch)
Status:	Signed
Transaction ID:	CBJCHBCAABAAzcbtAZHZygQdC_zqbXH4KAfw2xfSFSzt

"A252_116_0_Grundrisse Rosa" History

-  Document created by Romina Wehrli (romina.wehrli@5architekten.ch)
2025-10-06 - 12:11:32 PM GMT
-  Document emailed to Daniel Huber (daniel.huber@5architekten.ch) for signature
2025-10-06 - 12:11:37 PM GMT
-  Document emailed to Stephan Spaar (stephan.spaar@5architekten.ch) for signature
2025-10-06 - 12:11:37 PM GMT
-  Document emailed to Rosmarie Gebhard (rosmariegebhard@gmail.com) for signature
2025-10-06 - 12:11:37 PM GMT
-  Document emailed to Roland Gebhard (rolandgebhard@gmx.ch) for signature
2025-10-06 - 12:11:37 PM GMT
-  Document emailed to Marcel Gebhard (mgebhard9000@gmail.com) for signature
2025-10-06 - 12:11:38 PM GMT
-  Document emailed to Felix Gebhard (f.gebhard@bluewin.ch) for signature
2025-10-06 - 12:11:38 PM GMT
-  Email viewed by Stephan Spaar (stephan.spaar@5architekten.ch)
2025-10-06 - 12:57:28 PM GMT
-  Document e-signed by Stephan Spaar (stephan.spaar@5architekten.ch)
Signature Date: 2025-10-06 - 12:57:37 PM GMT - Time Source: server
-  Email viewed by Daniel Huber (daniel.huber@5architekten.ch)
2025-10-06 - 1:18:26 PM GMT
-  Email viewed by Roland Gebhard (rolandgebhard@gmx.ch)
2025-10-07 - 5:51:24 PM GMT

 Document e-signed by Roland Gebhard (rolandgebhard@gmx.ch)

Signature Date: 2025-10-07 - 5:51:39 PM GMT - Time Source: server

 Email viewed by Rosmarie Gebhard (rosmariegebhard@gmail.com)


2025-10-08 - 12:46:29 PM GMT

 Document e-signed by Rosmarie Gebhard (rosmariegebhard@gmail.com)

Signature Date: 2025-10-08 - 12:47:18 PM GMT - Time Source: server

 Document e-signed by Daniel Huber (daniel.huber@5architekten.ch)

Signature Date: 2025-10-08 - 1:16:16 PM GMT - Time Source: server

 Email viewed by Marcel Gebhard (mgebhard9000@gmail.com)

2025-10-08 - 1:39:22 PM GMT

 Document e-signed by Marcel Gebhard (mgebhard9000@gmail.com)

Signature Date: 2025-10-08 - 1:39:38 PM GMT - Time Source: server

 Email viewed by Felix Gebhard (f.gebhard@bluewin.ch)

2025-10-09 - 2:57:50 PM GMT

 Document e-signed by Felix Gebhard (f.gebhard@bluewin.ch)

Signature Date: 2025-10-09 - 2:58:13 PM GMT - Time Source: server

 Agreement completed.

2025-10-09 - 2:58:13 PM GMT