



NORDFASSADE

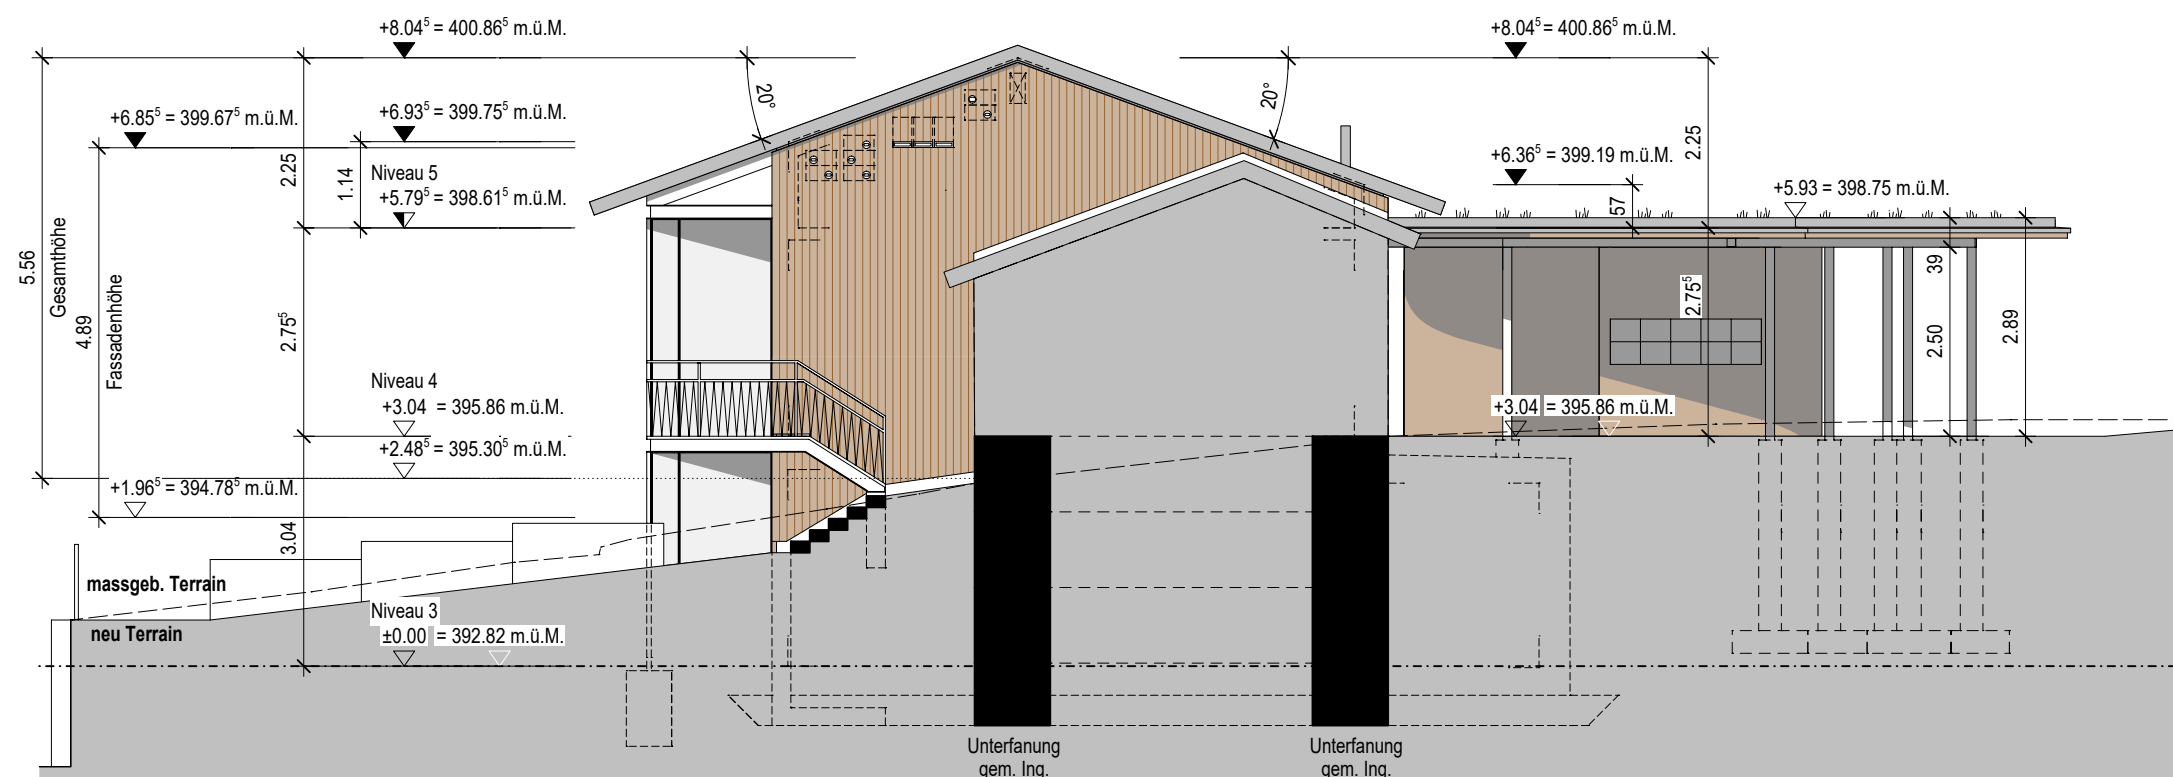

OSTFASSADE



SÜDFASSADE

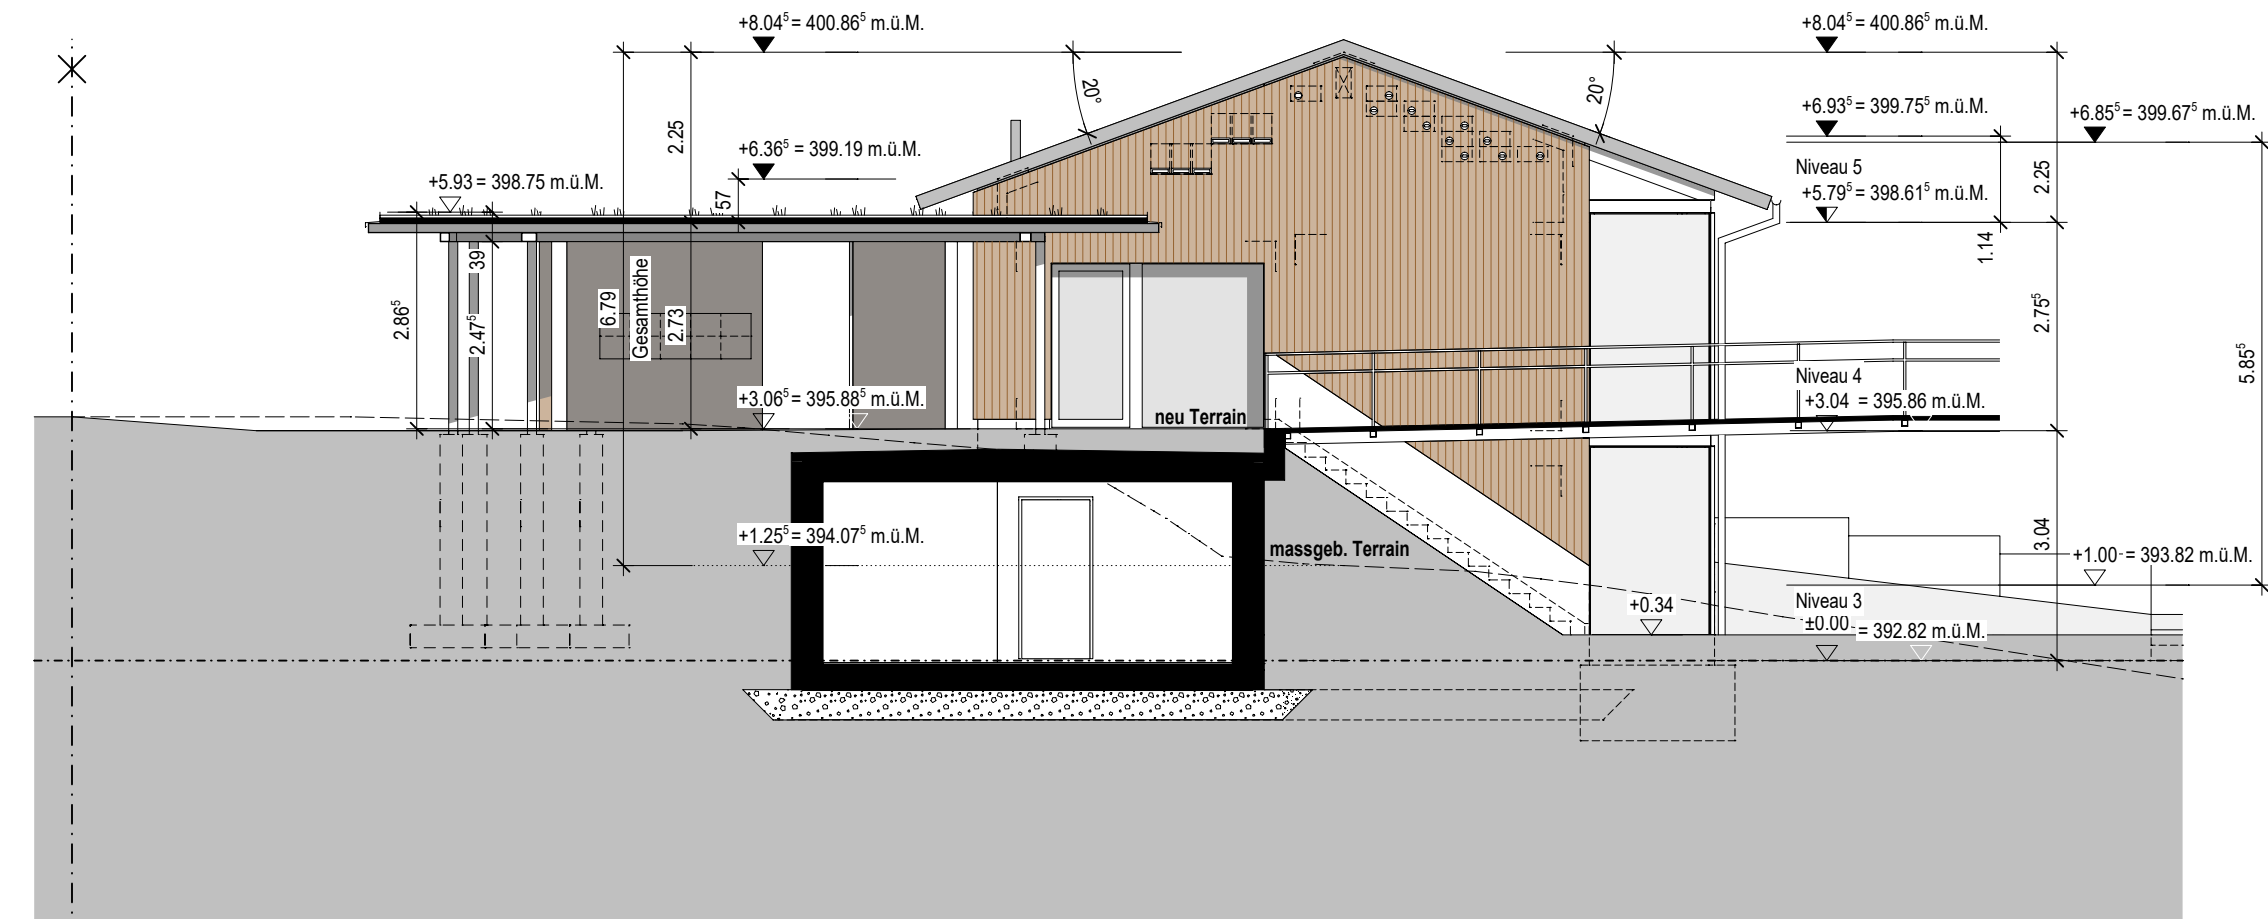

WESTFASSADE

e			
d			
c			
b	16.04.2026	rw	Ansicht Schiebeläden Vertikale Holzschalung Überarbeitung Terrain
a	08.01.2026	rw	Situation Plankopf Fundamente
0	06.10.2025	rw	Erstellt
Index	Datum	Gez.	Änderungen

Ort, Datum: Wettingen, 16.04.2026

R. Gm
Gebhard Rosmarie

RA
Gebhard Roland

Die Bauherrschaft: Erbgemeinschaft des Gebhard Alfred


M. Gebhard
Gebhard Marcel

F. Gebhard
Gebhard Felix

Die Projektverfasserin: 5 Architekten AG

D. Huber
Huber Daniel

S. Spaar
Spaar Stephan

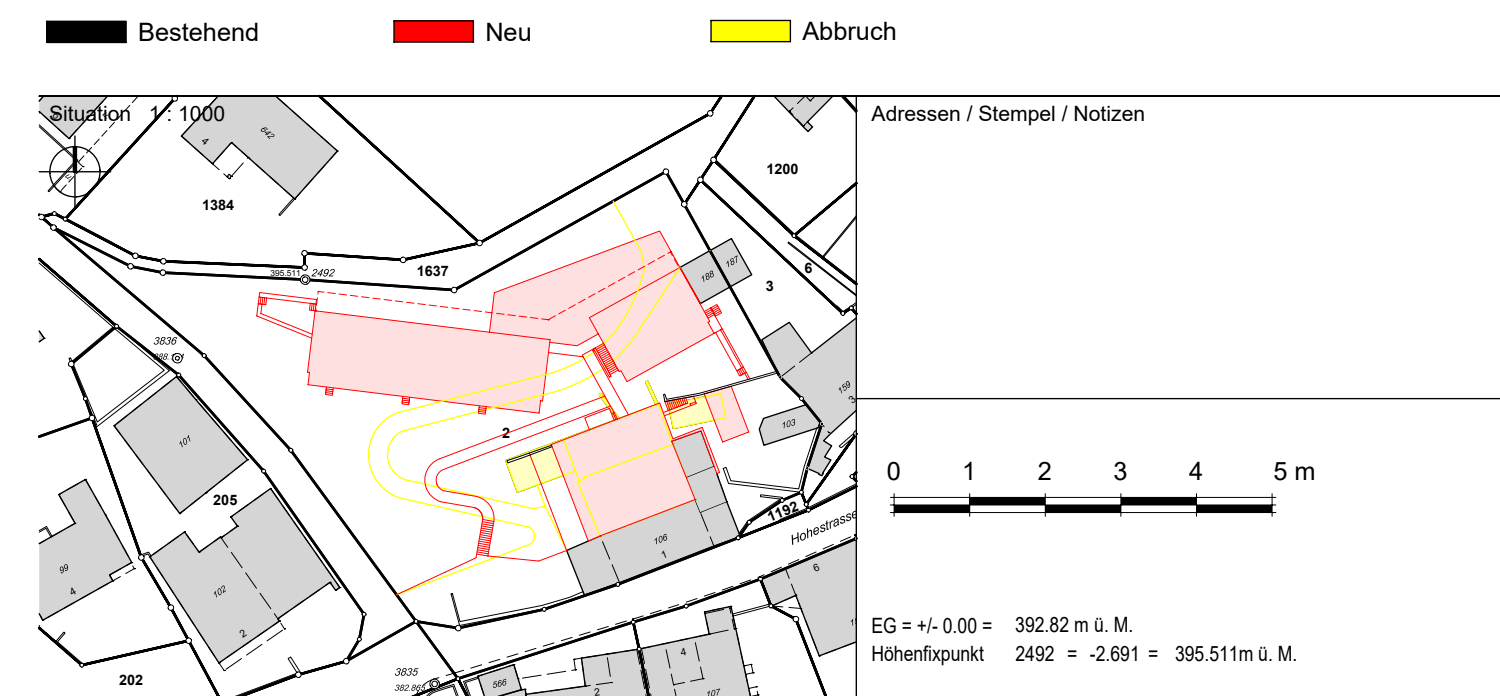

5 ARCHITEKTEN
Klosterstrasse 42A 5430 Wettingen
056 437 10 55 www.5architekten.ch

Bauherrschaft:
Erbgemeinschaft des Gebhard Alfred
Hohestrasse 1
5107 Schinznach Dorf

A252 Siedlung Winzerweg, 5107 Schinznach Dorf

Baueingabe
Fassaden Rosa

Massstab Planindex

1:100 **b**

Grösse: 840x297

A252_120












A252_120_b_Fassaden Rosa


Final Audit Report

2026-04-20

Created:	2026-04-16
By:	Romina Wehrli (romina.wehrli@5architekten.ch)
Status:	Signed
Transaction ID:	CBJCHBCAABAAgO8Z1yH6BK94HCNi_NnU7p0dhPrc7udR

"A252_120_b_Fassaden Rosa" History


-  Document created by Romina Wehrli (romina.wehrli@5architekten.ch)
2026-04-16 - 12:37:28 PM GMT
-  Document emailed to Rosmarie Gebhard (rosmariegebhard@gmail.com) for signature
2026-04-16 - 12:37:32 PM GMT
-  Document emailed to Roland Gebhard (rolandgebhard@gmx.ch) for signature
2026-04-16 - 12:37:33 PM GMT
-  Document emailed to Marcel Gebhard (mgebhard9000@gmail.com) for signature
2026-04-16 - 12:37:33 PM GMT
-  Document emailed to Felix Gebhard (f.gebhard@bluewin.ch) for signature
2026-04-16 - 12:37:33 PM GMT
-  Document emailed to Daniel Huber (daniel.huber@5architekten.ch) for signature
2026-04-16 - 12:37:33 PM GMT
-  Document emailed to Stephan Spaar (stephan.spaar@5architekten.ch) for signature
2026-04-16 - 12:37:33 PM GMT
-  Email viewed by Daniel Huber (daniel.huber@5architekten.ch)
2026-04-16 - 3:03:06 PM GMT
-  Document e-signed by Daniel Huber (daniel.huber@5architekten.ch)
Signature Date: 2026-04-16 - 3:03:22 PM GMT - Time Source: server
-  Email viewed by Roland Gebhard (rolandgebhard@gmx.ch)
2026-04-16 - 6:53:12 PM GMT
-  Document e-signed by Roland Gebhard (rolandgebhard@gmx.ch)
Signature Date: 2026-04-16 - 6:53:28 PM GMT - Time Source: server

 Email viewed by Felix Gebhard (f.gebhard@bluewin.ch)

2026-04-17 - 10:21:50 AM GMT

 Document e-signed by Felix Gebhard (f.gebhard@bluewin.ch)

Signature Date: 2026-04-17 - 10:22:15 AM GMT - Time Source: server

 Email viewed by Marcel Gebhard (mgebhard9000@gmail.com)

2026-04-19 - 11:54:09 AM GMT

 Document e-signed by Marcel Gebhard (mgebhard9000@gmail.com)


Signature Date: 2026-04-19 - 11:54:27 AM GMT - Time Source: server

 Email viewed by Rosmarie Gebhard (rosmariegebhard@gmail.com)

2026-04-19 - 12:31:38 PM GMT

 Document e-signed by Rosmarie Gebhard (rosmariegebhard@gmail.com)

Signature Date: 2026-04-19 - 12:32:13 PM GMT - Time Source: server

 Email viewed by Stephan Spaar (stephan.spaar@5architekten.ch)

2026-04-20 - 7:18:38 AM GMT

 Document e-signed by Stephan Spaar (stephan.spaar@5architekten.ch)

Signature Date: 2026-04-20 - 7:18:48 AM GMT - Time Source: server

 Agreement completed.

2026-04-20 - 7:18:48 AM GMT