



NORDFASSADE



SÜDFASSADE

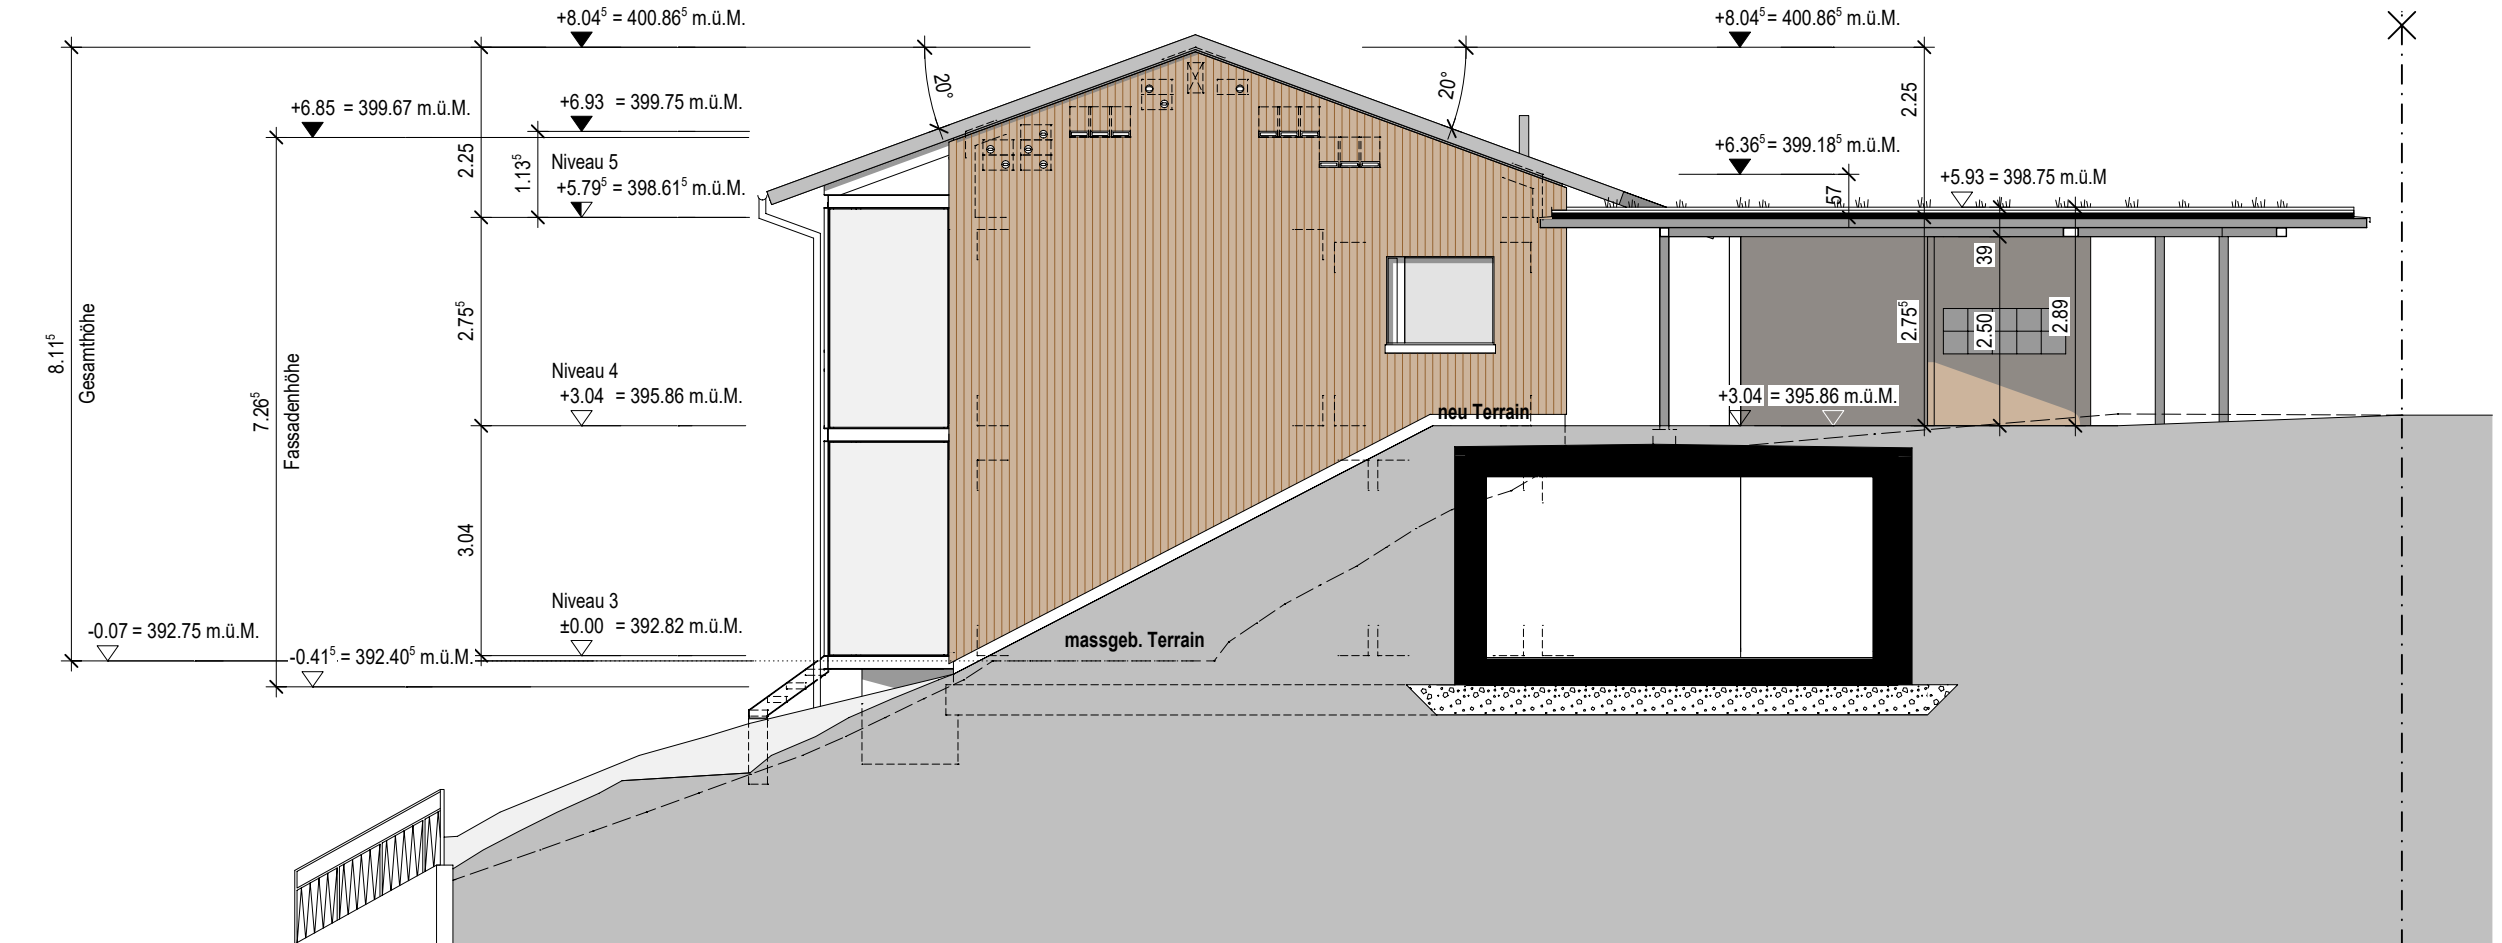

OSTFASSADE

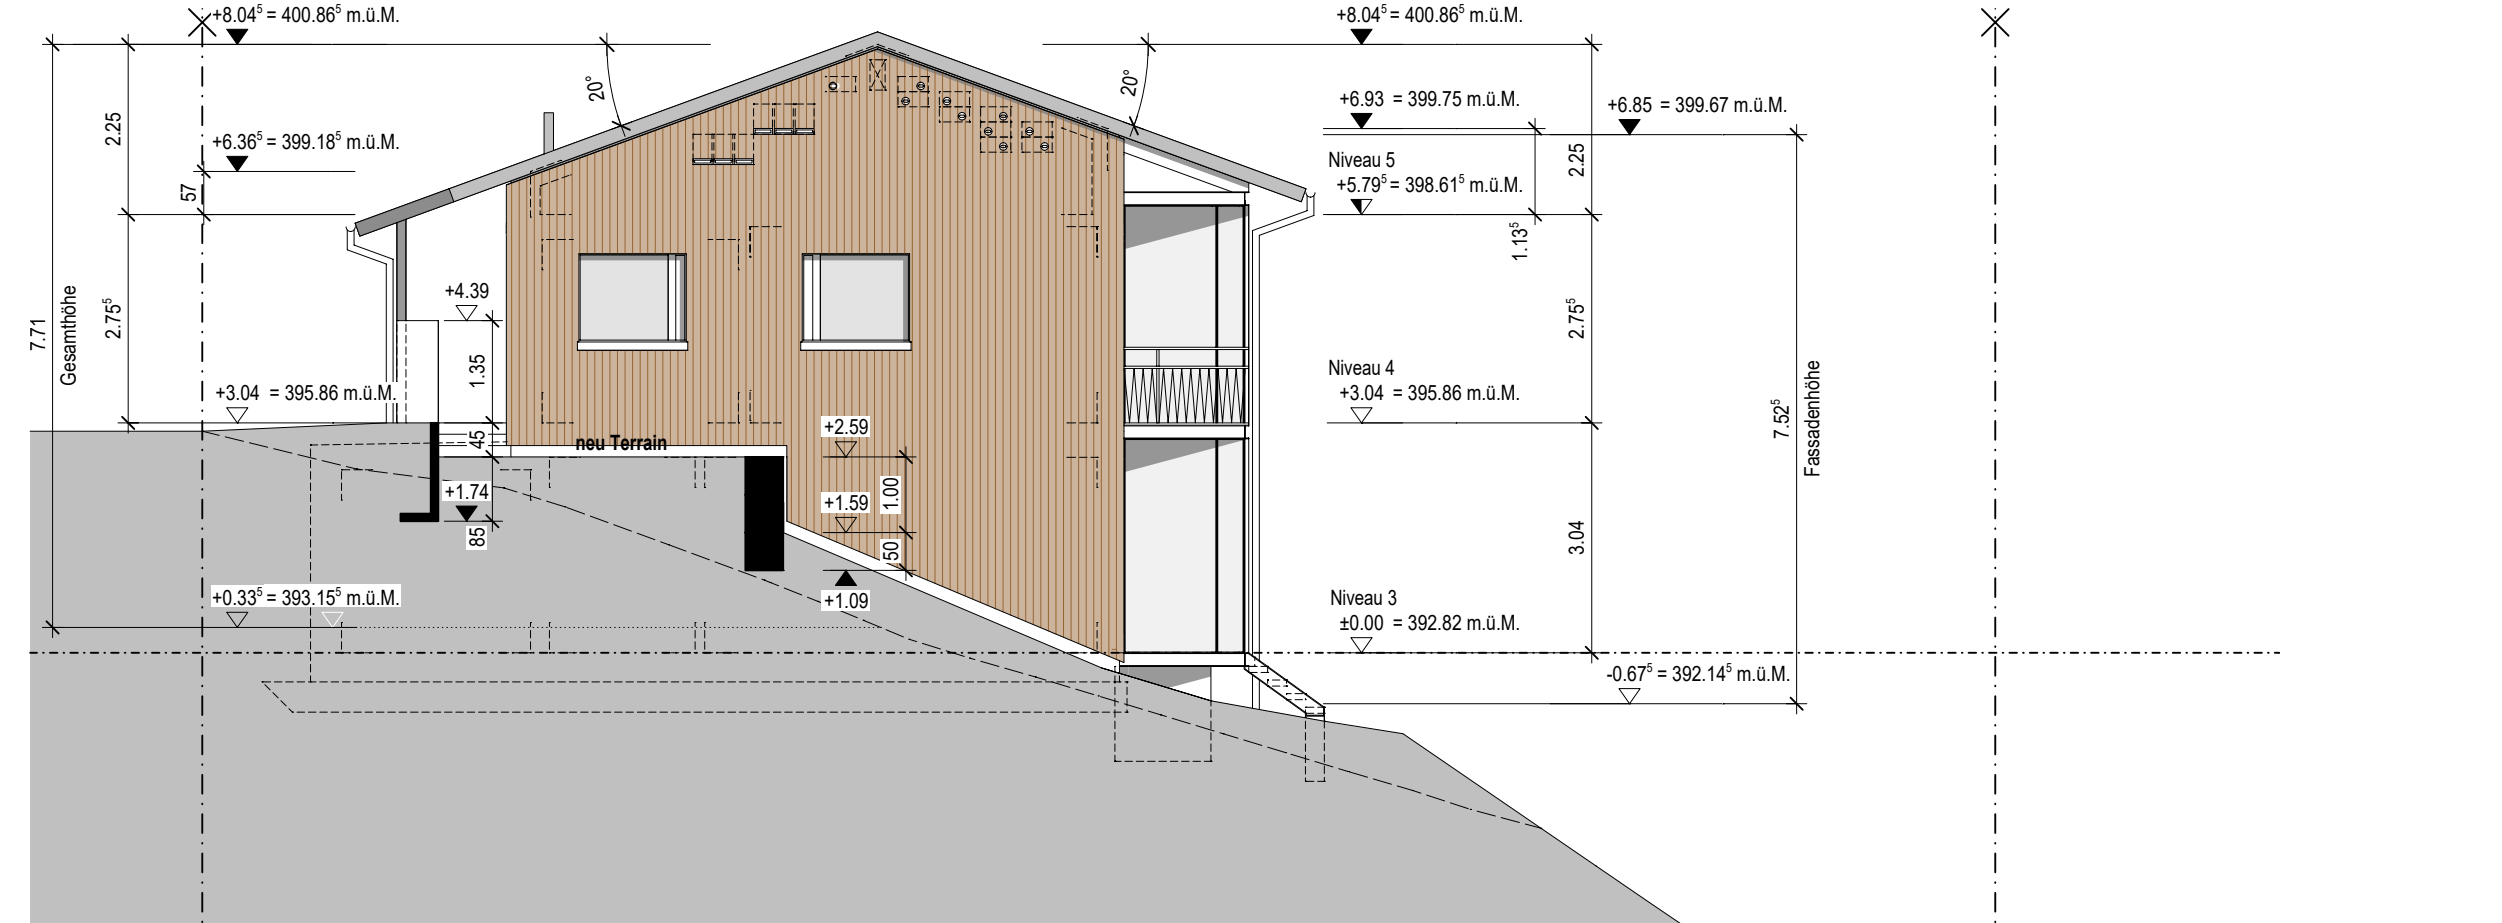

WESTFASSADE


e			
c			
b	16.04.2026	rw	Ansicht Schiebeläden Vertikale Holzschalung Überarbeitung Terrain
a	08.01.2026	rw	Situation Plankopf Sitzplatz Fundamente
0	06.10.2025	rw	Erstellt
Index	Datum	Gez.	Änderungen

Ort, Datum: Wettingen, 16.04.2026

Die Bauherrschaft: Erbengemeinschaft des Gebhard Alfred

Die Projektverfasserin: 5 Architekten AG

Gebhard Rosmarie
 Gebhard Roland
 Gebhard Marcel
 Gebhard Felix
 Huber Daniel
 Spaar Stephan

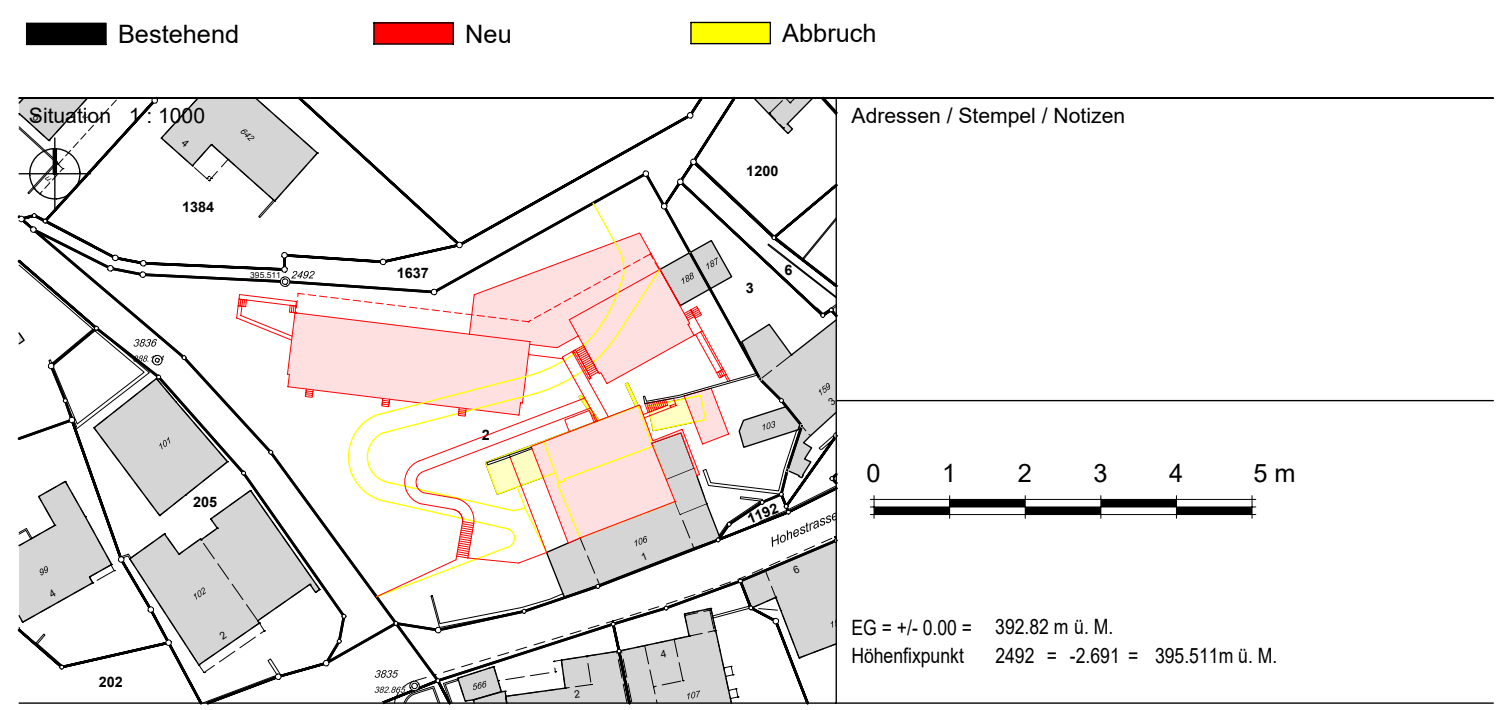

5 ARCHITECTEN
 Klosterstrasse 42A 5430 Wettingen
 056 437 10 55 www.5architekten.ch

Bauherrschaft:
 Erbengemeinschaft des Gebhard Alfred
 Hohestrasse 1
 5107 Schinznach Dorf

A252 Siedlung Winzerweg, 5107 Schinznach Dorf

Baueingabe

Fassaden Lisa

Masstab Planindex
1:100 b

Grösse: 950x297
 A252_121












A252_121_b_Fassaden Lisa

Final Audit Report

2026-04-20

Created:	2026-04-16
By:	Romina Wehrli (romina.wehrli@5architekten.ch)
Status:	Signed
Transaction ID:	CBJCHBCAABAAWei9Qo0bjCZFPMoo6cWIYuDab8xpmWa-

"A252_121_b_Fassaden Lisa" History


-  Document created by Romina Wehrli (romina.wehrli@5architekten.ch)
2026-04-16 - 12:40:10 PM GMT
-  Document emailed to Rosmarie Gebhard (rosmariegebhard@gmail.com) for signature
2026-04-16 - 12:40:15 PM GMT
-  Document emailed to Roland Gebhard (rolandgebhard@gmx.ch) for signature
2026-04-16 - 12:40:15 PM GMT
-  Document emailed to Marcel Gebhard (mgebhard9000@gmail.com) for signature
2026-04-16 - 12:40:16 PM GMT
-  Document emailed to Felix Gebhard (f.gebhard@bluewin.ch) for signature
2026-04-16 - 12:40:16 PM GMT
-  Document emailed to Daniel Huber (daniel.huber@5architekten.ch) for signature
2026-04-16 - 12:40:16 PM GMT
-  Document emailed to Stephan Spaar (stephan.spaar@5architekten.ch) for signature
2026-04-16 - 12:40:16 PM GMT
-  Email viewed by Daniel Huber (daniel.huber@5architekten.ch)
2026-04-16 - 3:03:35 PM GMT
-  Document e-signed by Daniel Huber (daniel.huber@5architekten.ch)
Signature Date: 2026-04-16 - 3:03:47 PM GMT - Time Source: server
-  Email viewed by Roland Gebhard (rolandgebhard@gmx.ch)
2026-04-16 - 6:53:43 PM GMT
-  Document e-signed by Roland Gebhard (rolandgebhard@gmx.ch)
Signature Date: 2026-04-16 - 6:53:58 PM GMT - Time Source: server

 Email viewed by Felix Gebhard (f.gebhard@bluewin.ch)

2026-04-17 - 10:22:26 AM GMT

 Document e-signed by Felix Gebhard (f.gebhard@bluewin.ch)

Signature Date: 2026-04-17 - 10:22:53 AM GMT - Time Source: server

 Email viewed by Marcel Gebhard (mgebhard9000@gmail.com)

2026-04-19 - 11:54:49 AM GMT

 Document e-signed by Marcel Gebhard (mgebhard9000@gmail.com)


Signature Date: 2026-04-19 - 11:55:03 AM GMT - Time Source: server

 Email viewed by Rosmarie Gebhard (rosmariegebhard@gmail.com)

2026-04-19 - 12:31:02 PM GMT

 Document e-signed by Rosmarie Gebhard (rosmariegebhard@gmail.com)

Signature Date: 2026-04-19 - 12:31:26 PM GMT - Time Source: server

 Email viewed by Stephan Spaar (stephan.spaar@5architekten.ch)

2026-04-20 - 7:18:23 AM GMT

 Document e-signed by Stephan Spaar (stephan.spaar@5architekten.ch)

Signature Date: 2026-04-20 - 7:18:32 AM GMT - Time Source: server

 Agreement completed.

2026-04-20 - 7:18:32 AM GMT