




NORDFASSADE

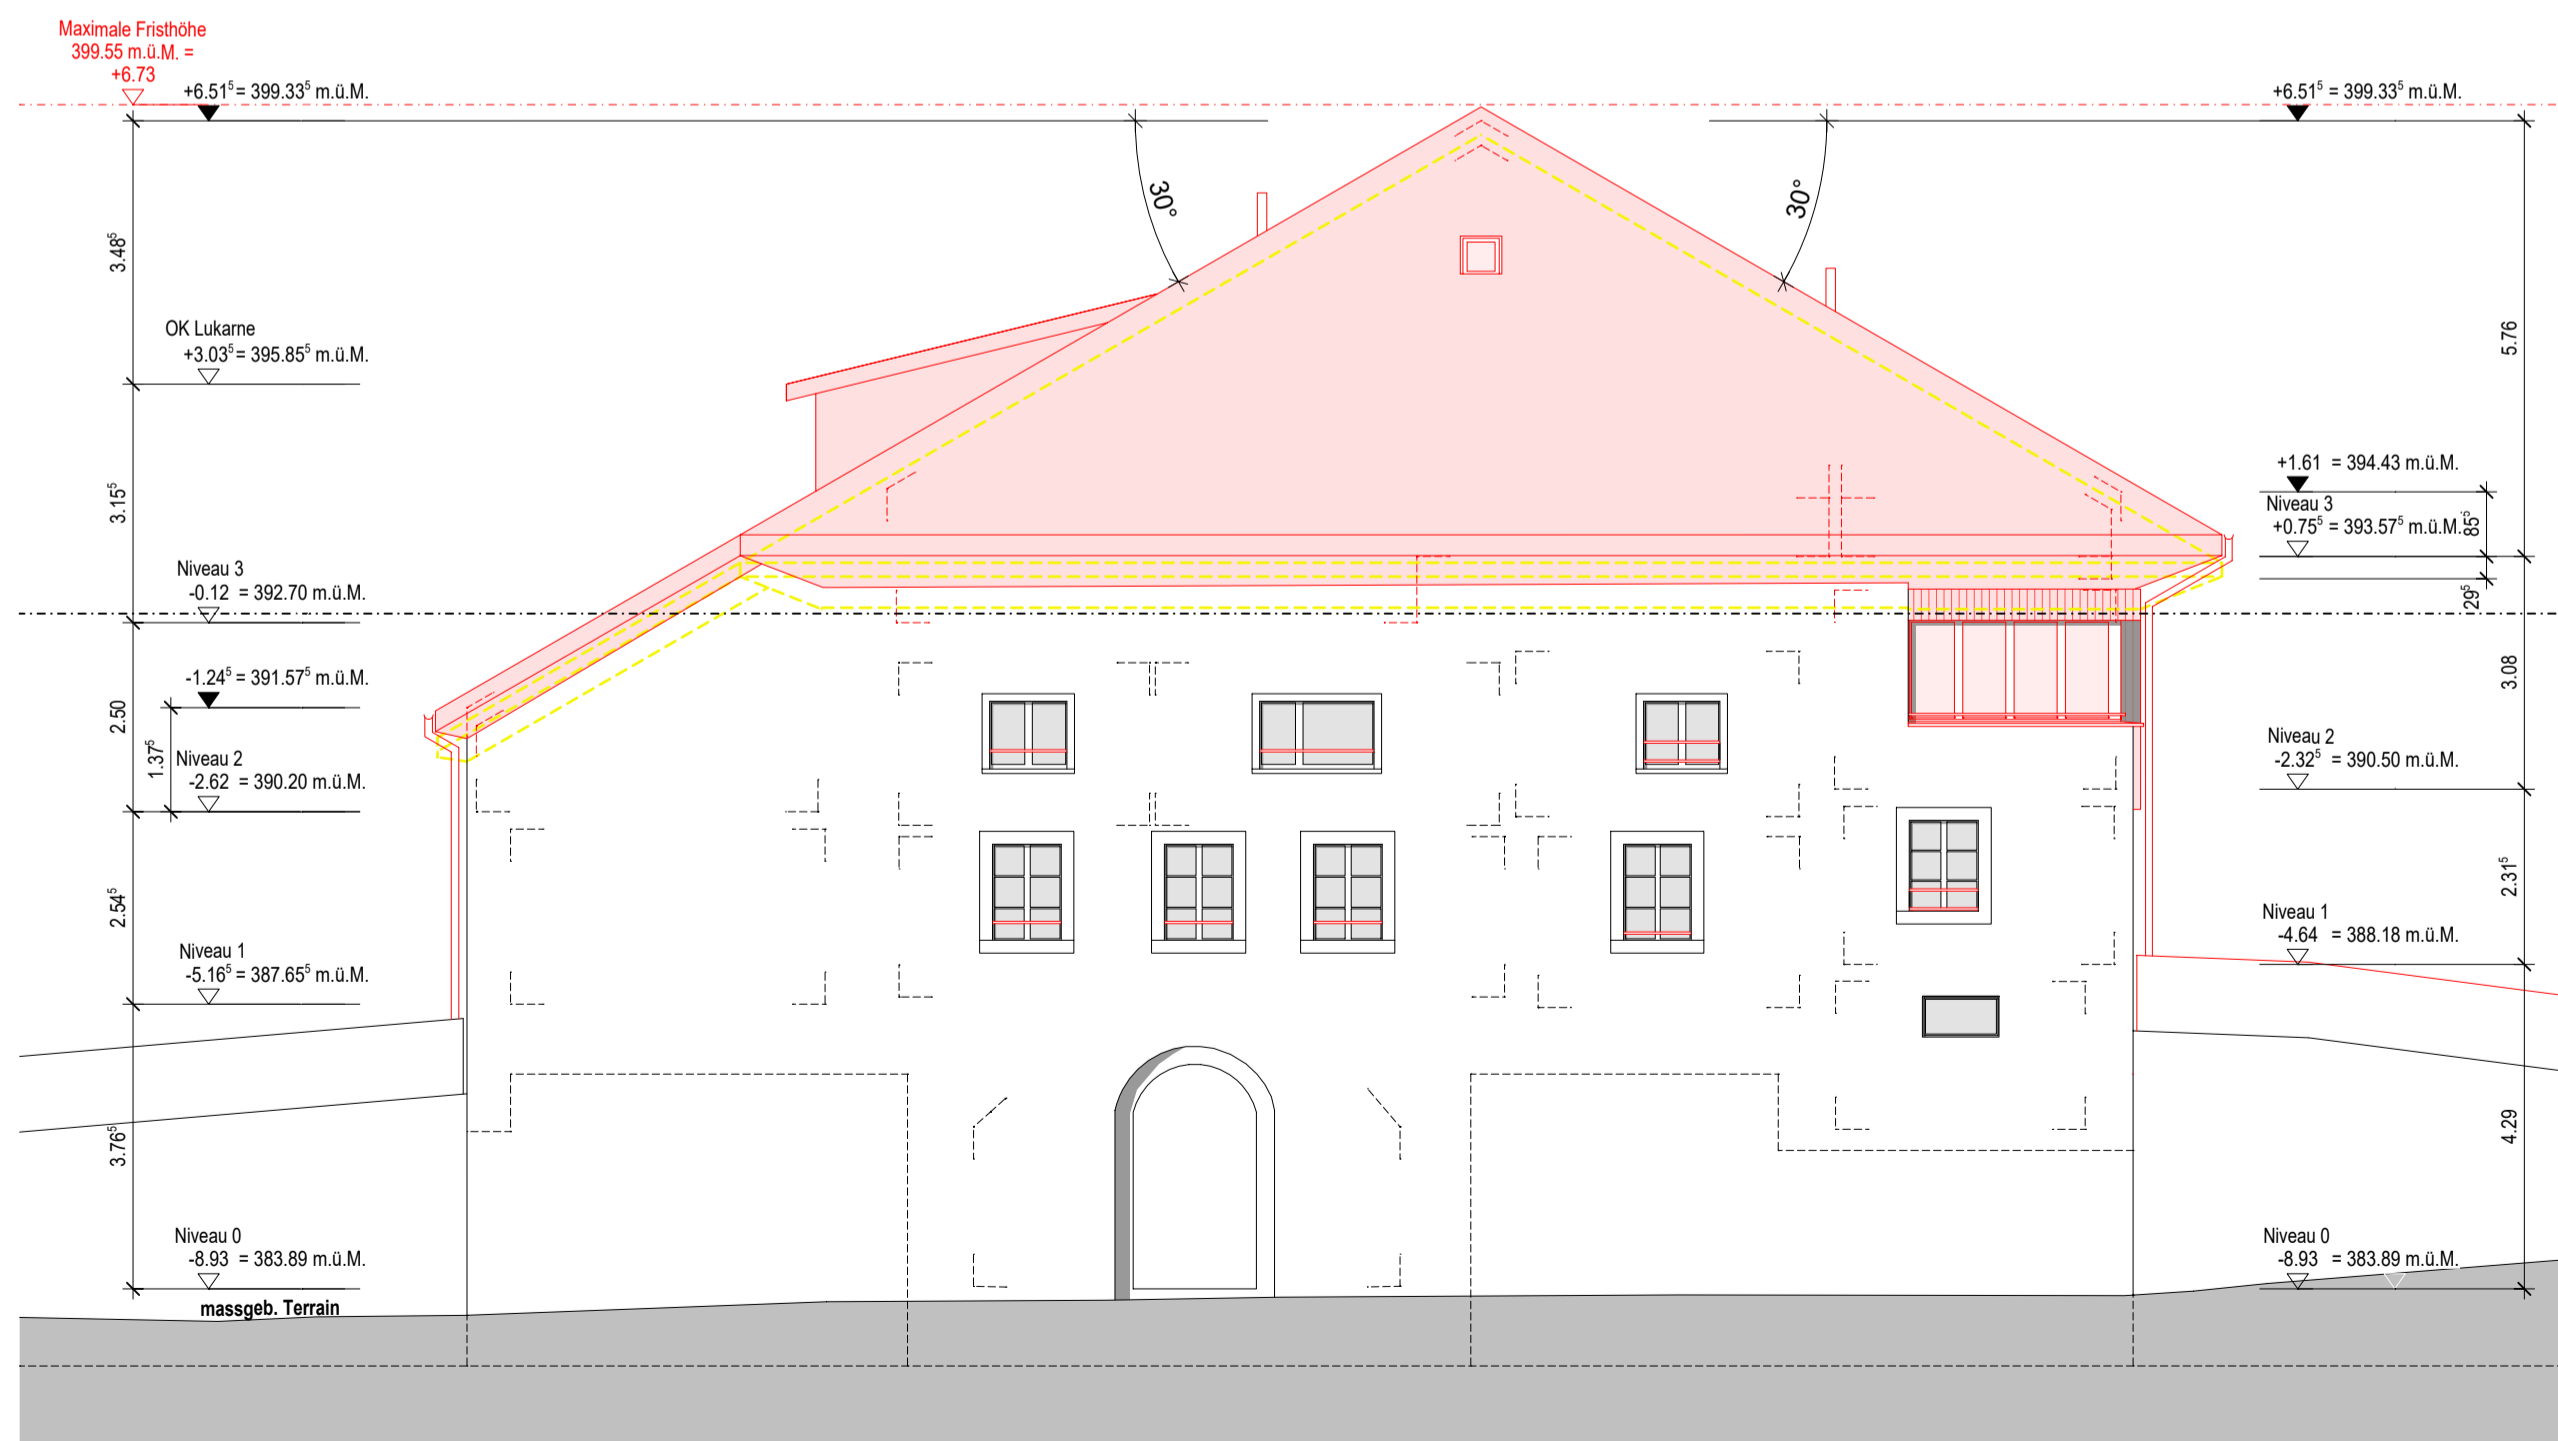

SÜDFASSADE

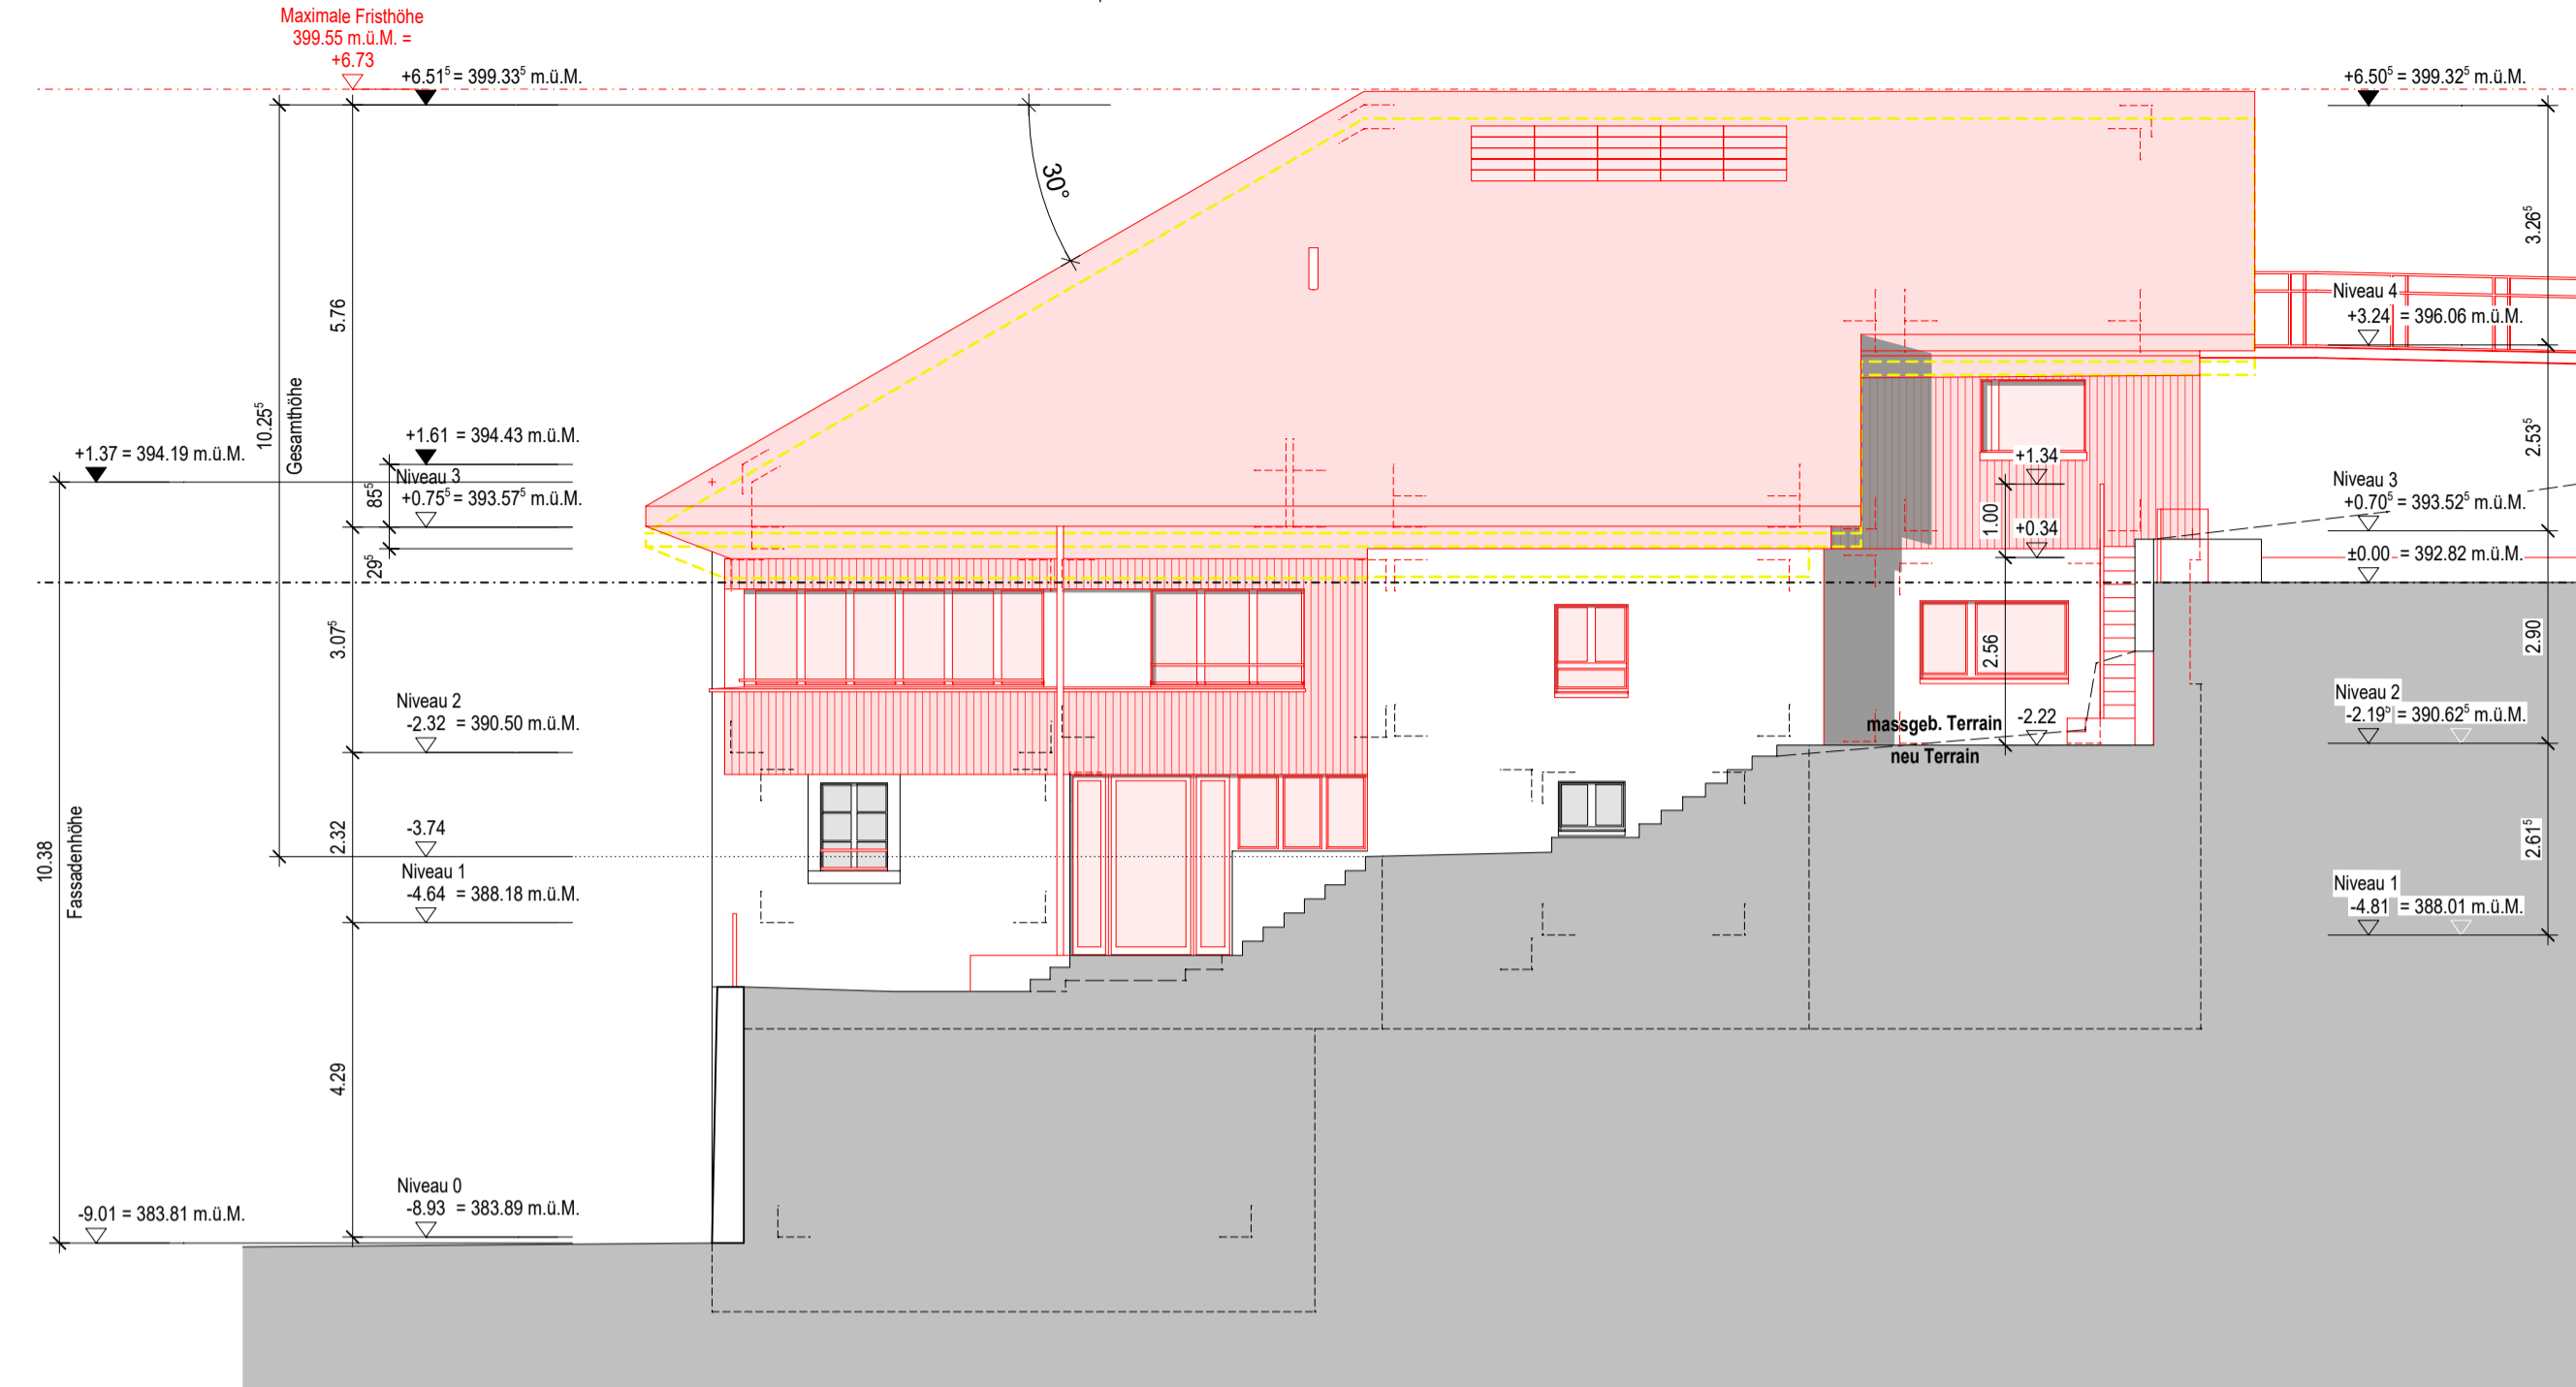

OSTFASSADE

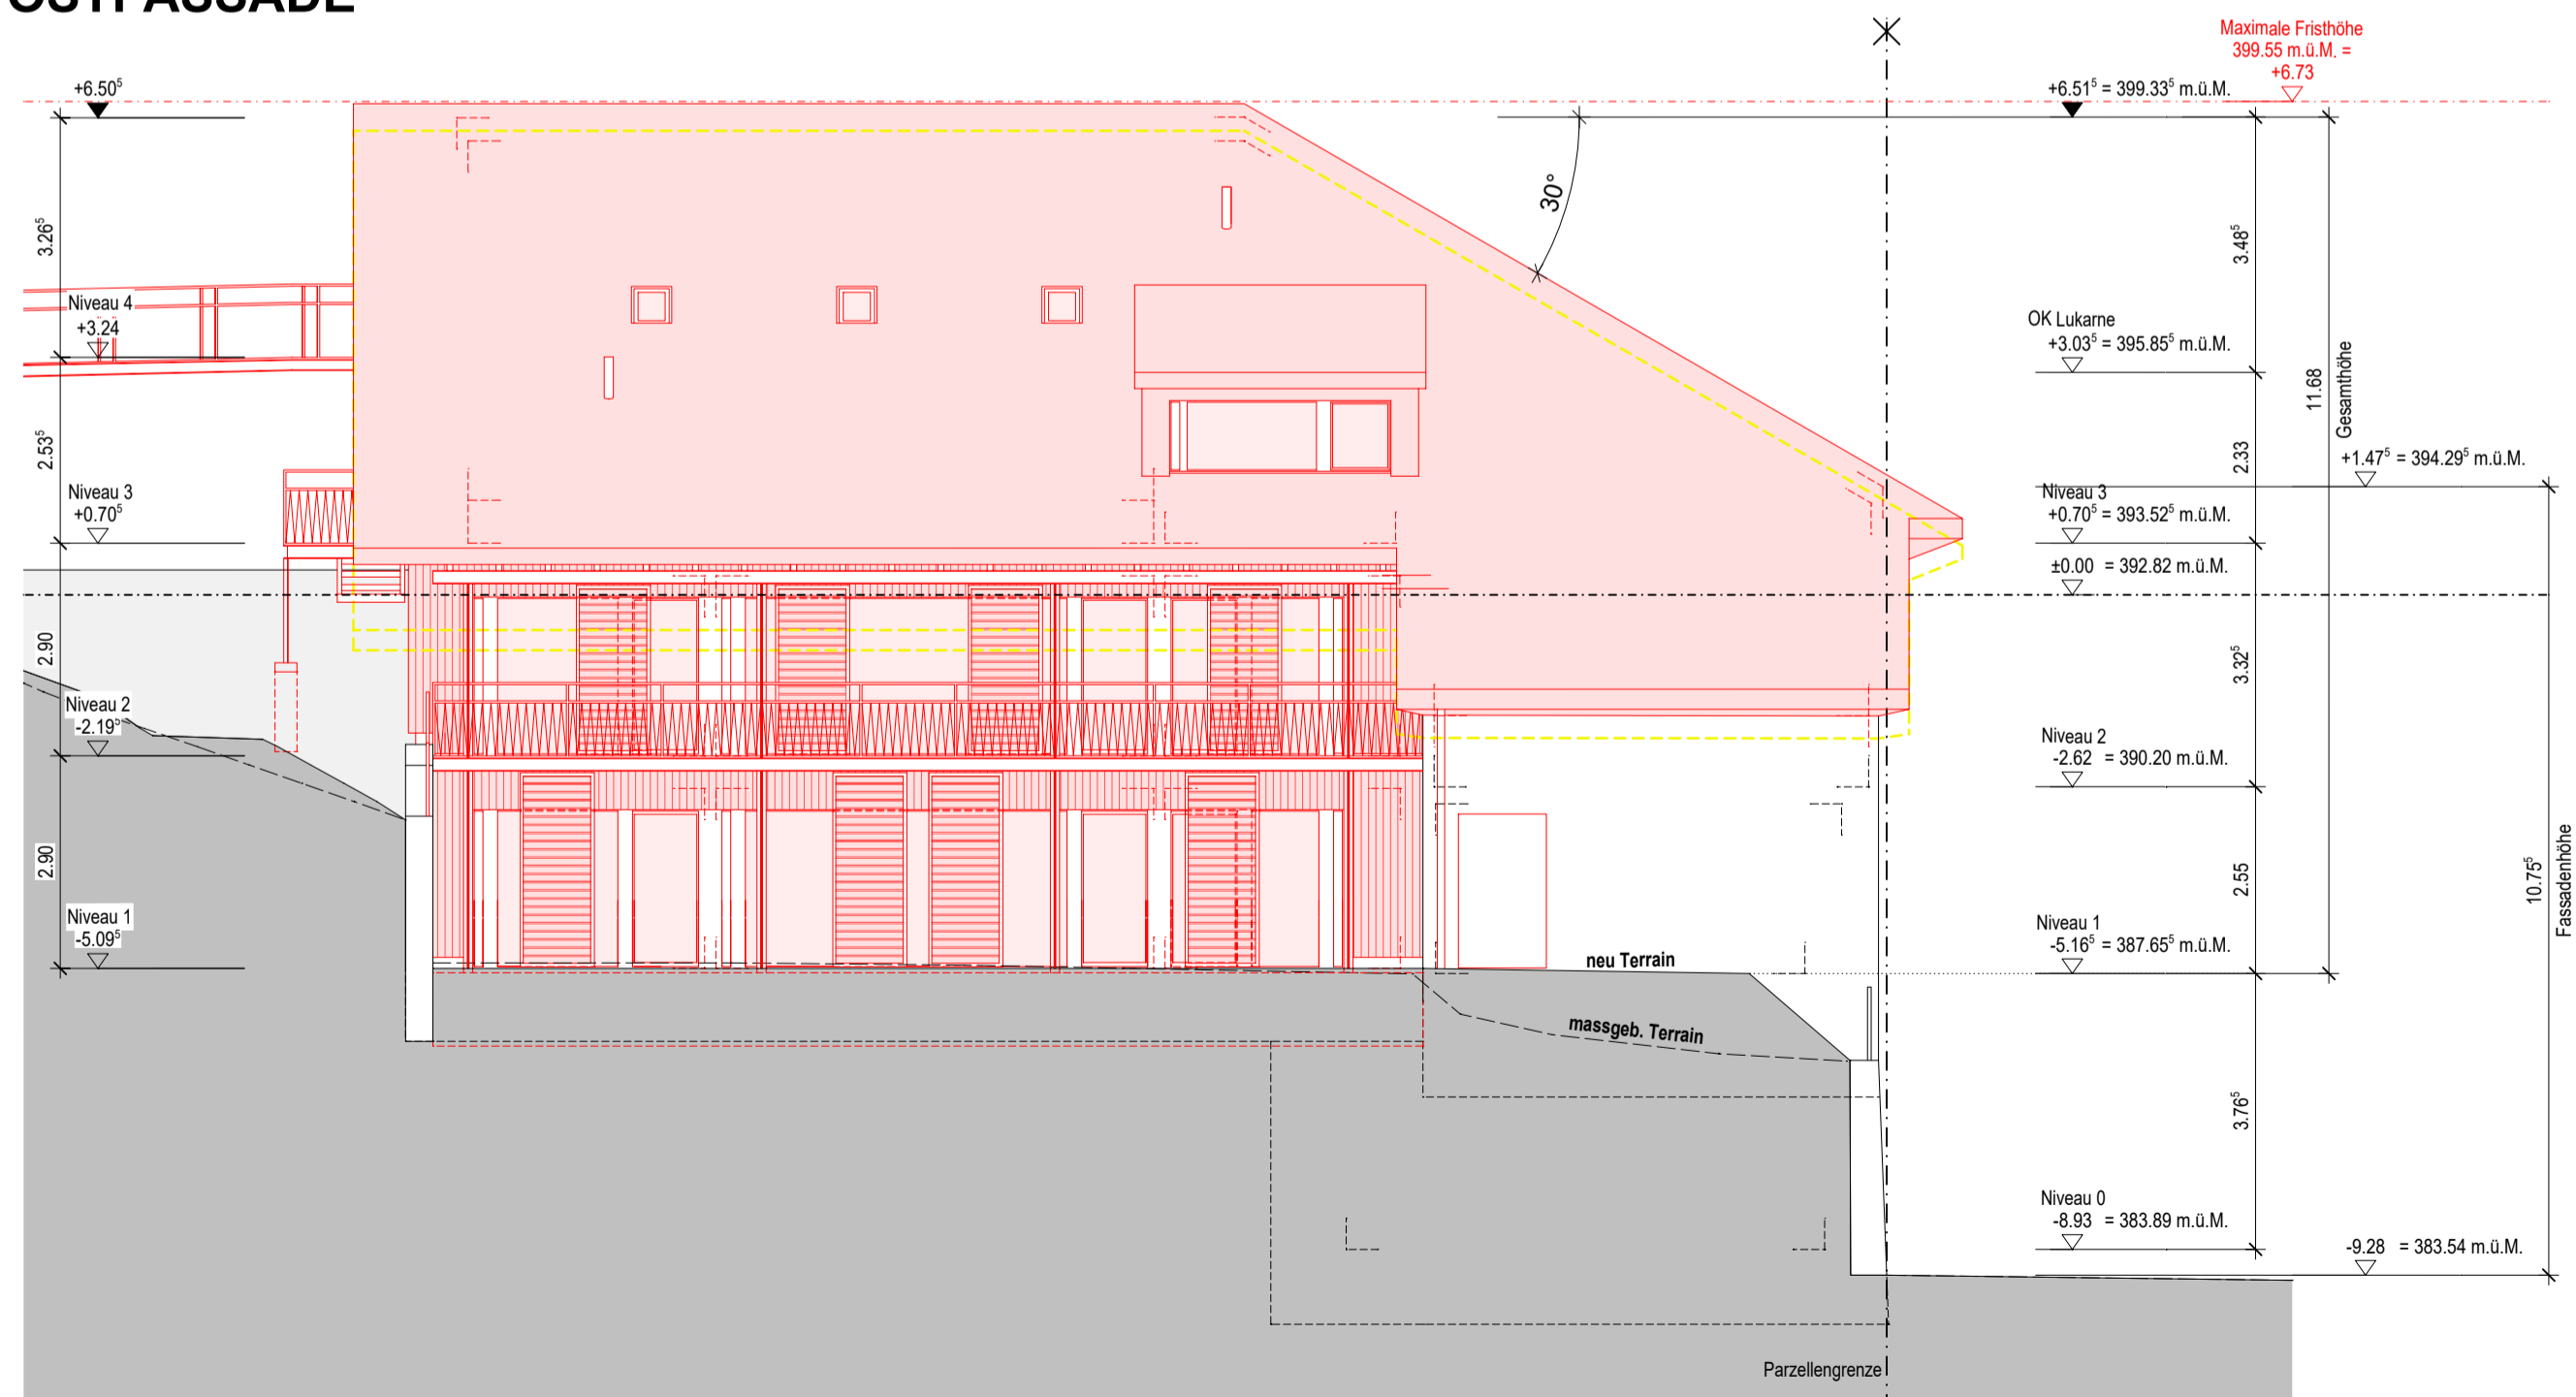

WESTFASSADE

Index	Datum	Gez.	Änderungen
a	16.04.2026	rw	Ansicht Schiebeläden Vertikale Holzschalung Überarbeitung Terrain Schleppgaube
0	06.10.2025	rw	Erstellt


Ort, Datum: Wettingen, 16.04.2026

R. G. W. Gebhard Rosmarie
 Gebhard Roland
 M. Gebhard Gebhard Marcel
 Gebhard Felix
 D. Huber Huber Daniel
 S. Spaur Spaur Stephan

Die Bauherrschaft: Erbgemeinschaft des Gebhard Alfred

Die Projektverfasserin: 5 Architekten AG

■ Bestehend
 ■ Neu
 ■ Abbruch

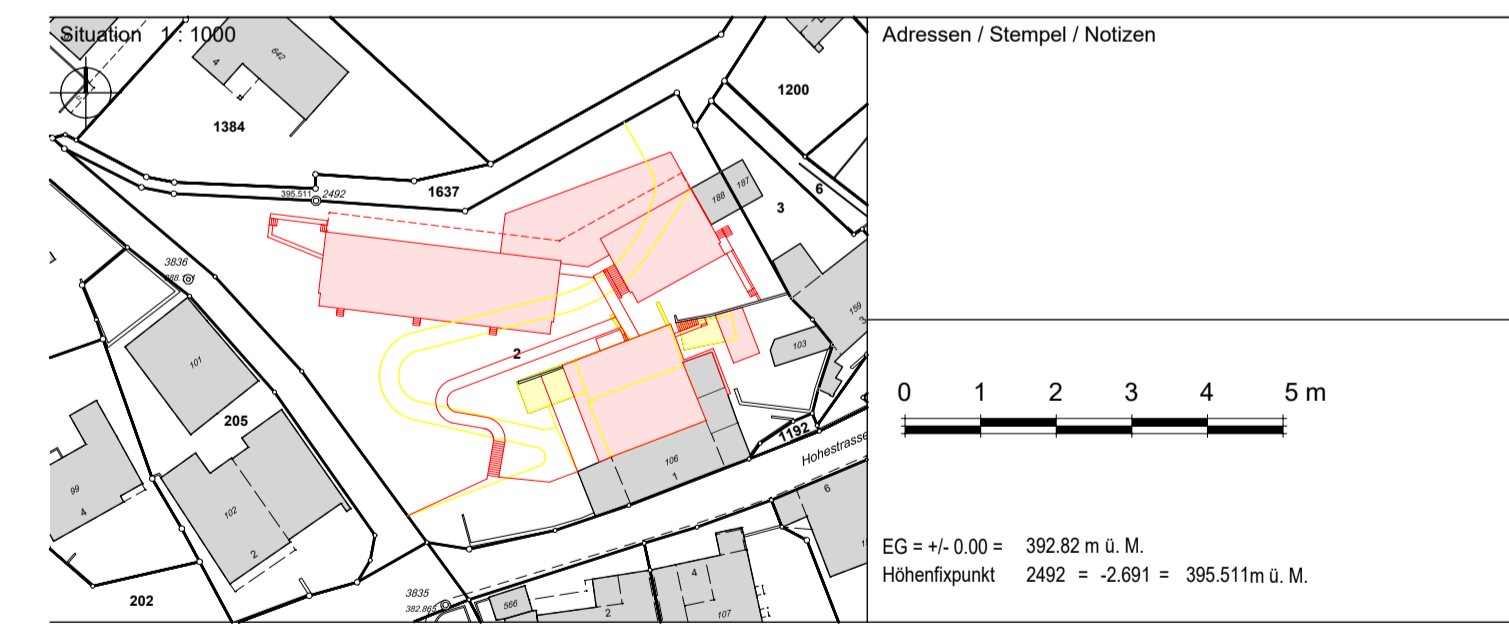

5 ARCHITEKTEN
 Klosterstrasse 42A 5430 Wettingen
 056 437 10 55 www.5architekten.ch

Bauherrschaft:
 Erbgemeinschaft des Gebhard Alfred
 Hohestrasse 1
 5107 Schinznach Dorf

A252 Siedlung Winzerweg, 5107 Schinznach Dorf

Baueingabe
Fassaden Fredi

Masstab Planindex

1:100 a

Grösse: 950x420

A252_122












A252_122_a_Fassaden Fredi

Final Audit Report

2026-04-20

Created:	2026-04-16
By:	Romina Wehrli (romina.wehrli@5architekten.ch)
Status:	Signed
Transaction ID:	CBJCHBCAABAAGtaH0Z8jXQvza71Qjd3_h0ci0N0Pq8W8

"A252_122_a_Fassaden Fredi" History


-  Document created by Romina Wehrli (romina.wehrli@5architekten.ch)
2026-04-16 - 12:49:08 PM GMT
-  Document emailed to Rosmarie Gebhard (rosmariegebhard@gmail.com) for signature
2026-04-16 - 12:49:12 PM GMT
-  Document emailed to Roland Gebhard (rolandgebhard@gmx.ch) for signature
2026-04-16 - 12:49:13 PM GMT
-  Document emailed to Marcel Gebhard (mgebhard9000@gmail.com) for signature
2026-04-16 - 12:49:13 PM GMT
-  Document emailed to Felix Gebhard (f.gebhard@bluewin.ch) for signature
2026-04-16 - 12:49:13 PM GMT
-  Document emailed to Daniel Huber (daniel.huber@5architekten.ch) for signature
2026-04-16 - 12:49:13 PM GMT
-  Document emailed to Stephan Spaar (stephan.spaar@5architekten.ch) for signature
2026-04-16 - 12:49:14 PM GMT
-  Email viewed by Daniel Huber (daniel.huber@5architekten.ch)
2026-04-16 - 3:04:03 PM GMT
-  Document e-signed by Daniel Huber (daniel.huber@5architekten.ch)
Signature Date: 2026-04-16 - 3:04:26 PM GMT - Time Source: server
-  Email viewed by Roland Gebhard (rolandgebhard@gmx.ch)
2026-04-16 - 6:54:07 PM GMT
-  Document e-signed by Roland Gebhard (rolandgebhard@gmx.ch)
Signature Date: 2026-04-16 - 6:54:25 PM GMT - Time Source: server

 Email viewed by Felix Gebhard (f.gebhard@bluewin.ch)

2026-04-17 - 10:23:05 AM GMT

 Document e-signed by Felix Gebhard (f.gebhard@bluewin.ch)

Signature Date: 2026-04-17 - 10:23:31 AM GMT - Time Source: server

 Email viewed by Marcel Gebhard (mgebhard9000@gmail.com)

2026-04-19 - 11:55:13 AM GMT

 Document e-signed by Marcel Gebhard (mgebhard9000@gmail.com)


Signature Date: 2026-04-19 - 11:55:28 AM GMT - Time Source: server

 Email viewed by Rosmarie Gebhard (rosmariegebhard@gmail.com)

2026-04-19 - 12:30:06 PM GMT

 Document e-signed by Rosmarie Gebhard (rosmariegebhard@gmail.com)

Signature Date: 2026-04-19 - 12:30:40 PM GMT - Time Source: server

 Email viewed by Stephan Spaar (stephan.spaar@5architekten.ch)

2026-04-20 - 7:17:45 AM GMT

 Document e-signed by Stephan Spaar (stephan.spaar@5architekten.ch)

Signature Date: 2026-04-20 - 7:17:58 AM GMT - Time Source: server

 Agreement completed.

2026-04-20 - 7:17:58 AM GMT